

Appendix B - Figures

APRIL 2019

CONTENTS

Figure 1.1 – Existing On-Mountain Winter Infrastructure

Figure 1.2 – Existing On-Mountain Summer Infrastructure

Figure 1.3 – Lift to Terrain Summary

Figure 1.4 – Snowmaking Infrastructure

Figure 1.5 - Private & Crown Land Holdings

Figure 2.1 – Lift, Cat, Heli Boundaries

Figure 3.1 – The Village Phasing Overview

Figure 3.2 – The Village Phase Two Concept Plan

Figure 3.3 – The Village – Phase Two Concept Plan OCP & Zoning

Figure 3.4 – The Golf Course Concept Plan

Figure 4.1 – Mountain Development Phase One – Existing


Figure 4.2 – Mountain Development Phase Two

Figure 4.3 – Mountain Development Phase Three

Figure 4.4 – Mountain Development Phase Four

Figure 4.5 – 2003 Lift Plan

Figure 5.1 – Summer Mountain Development

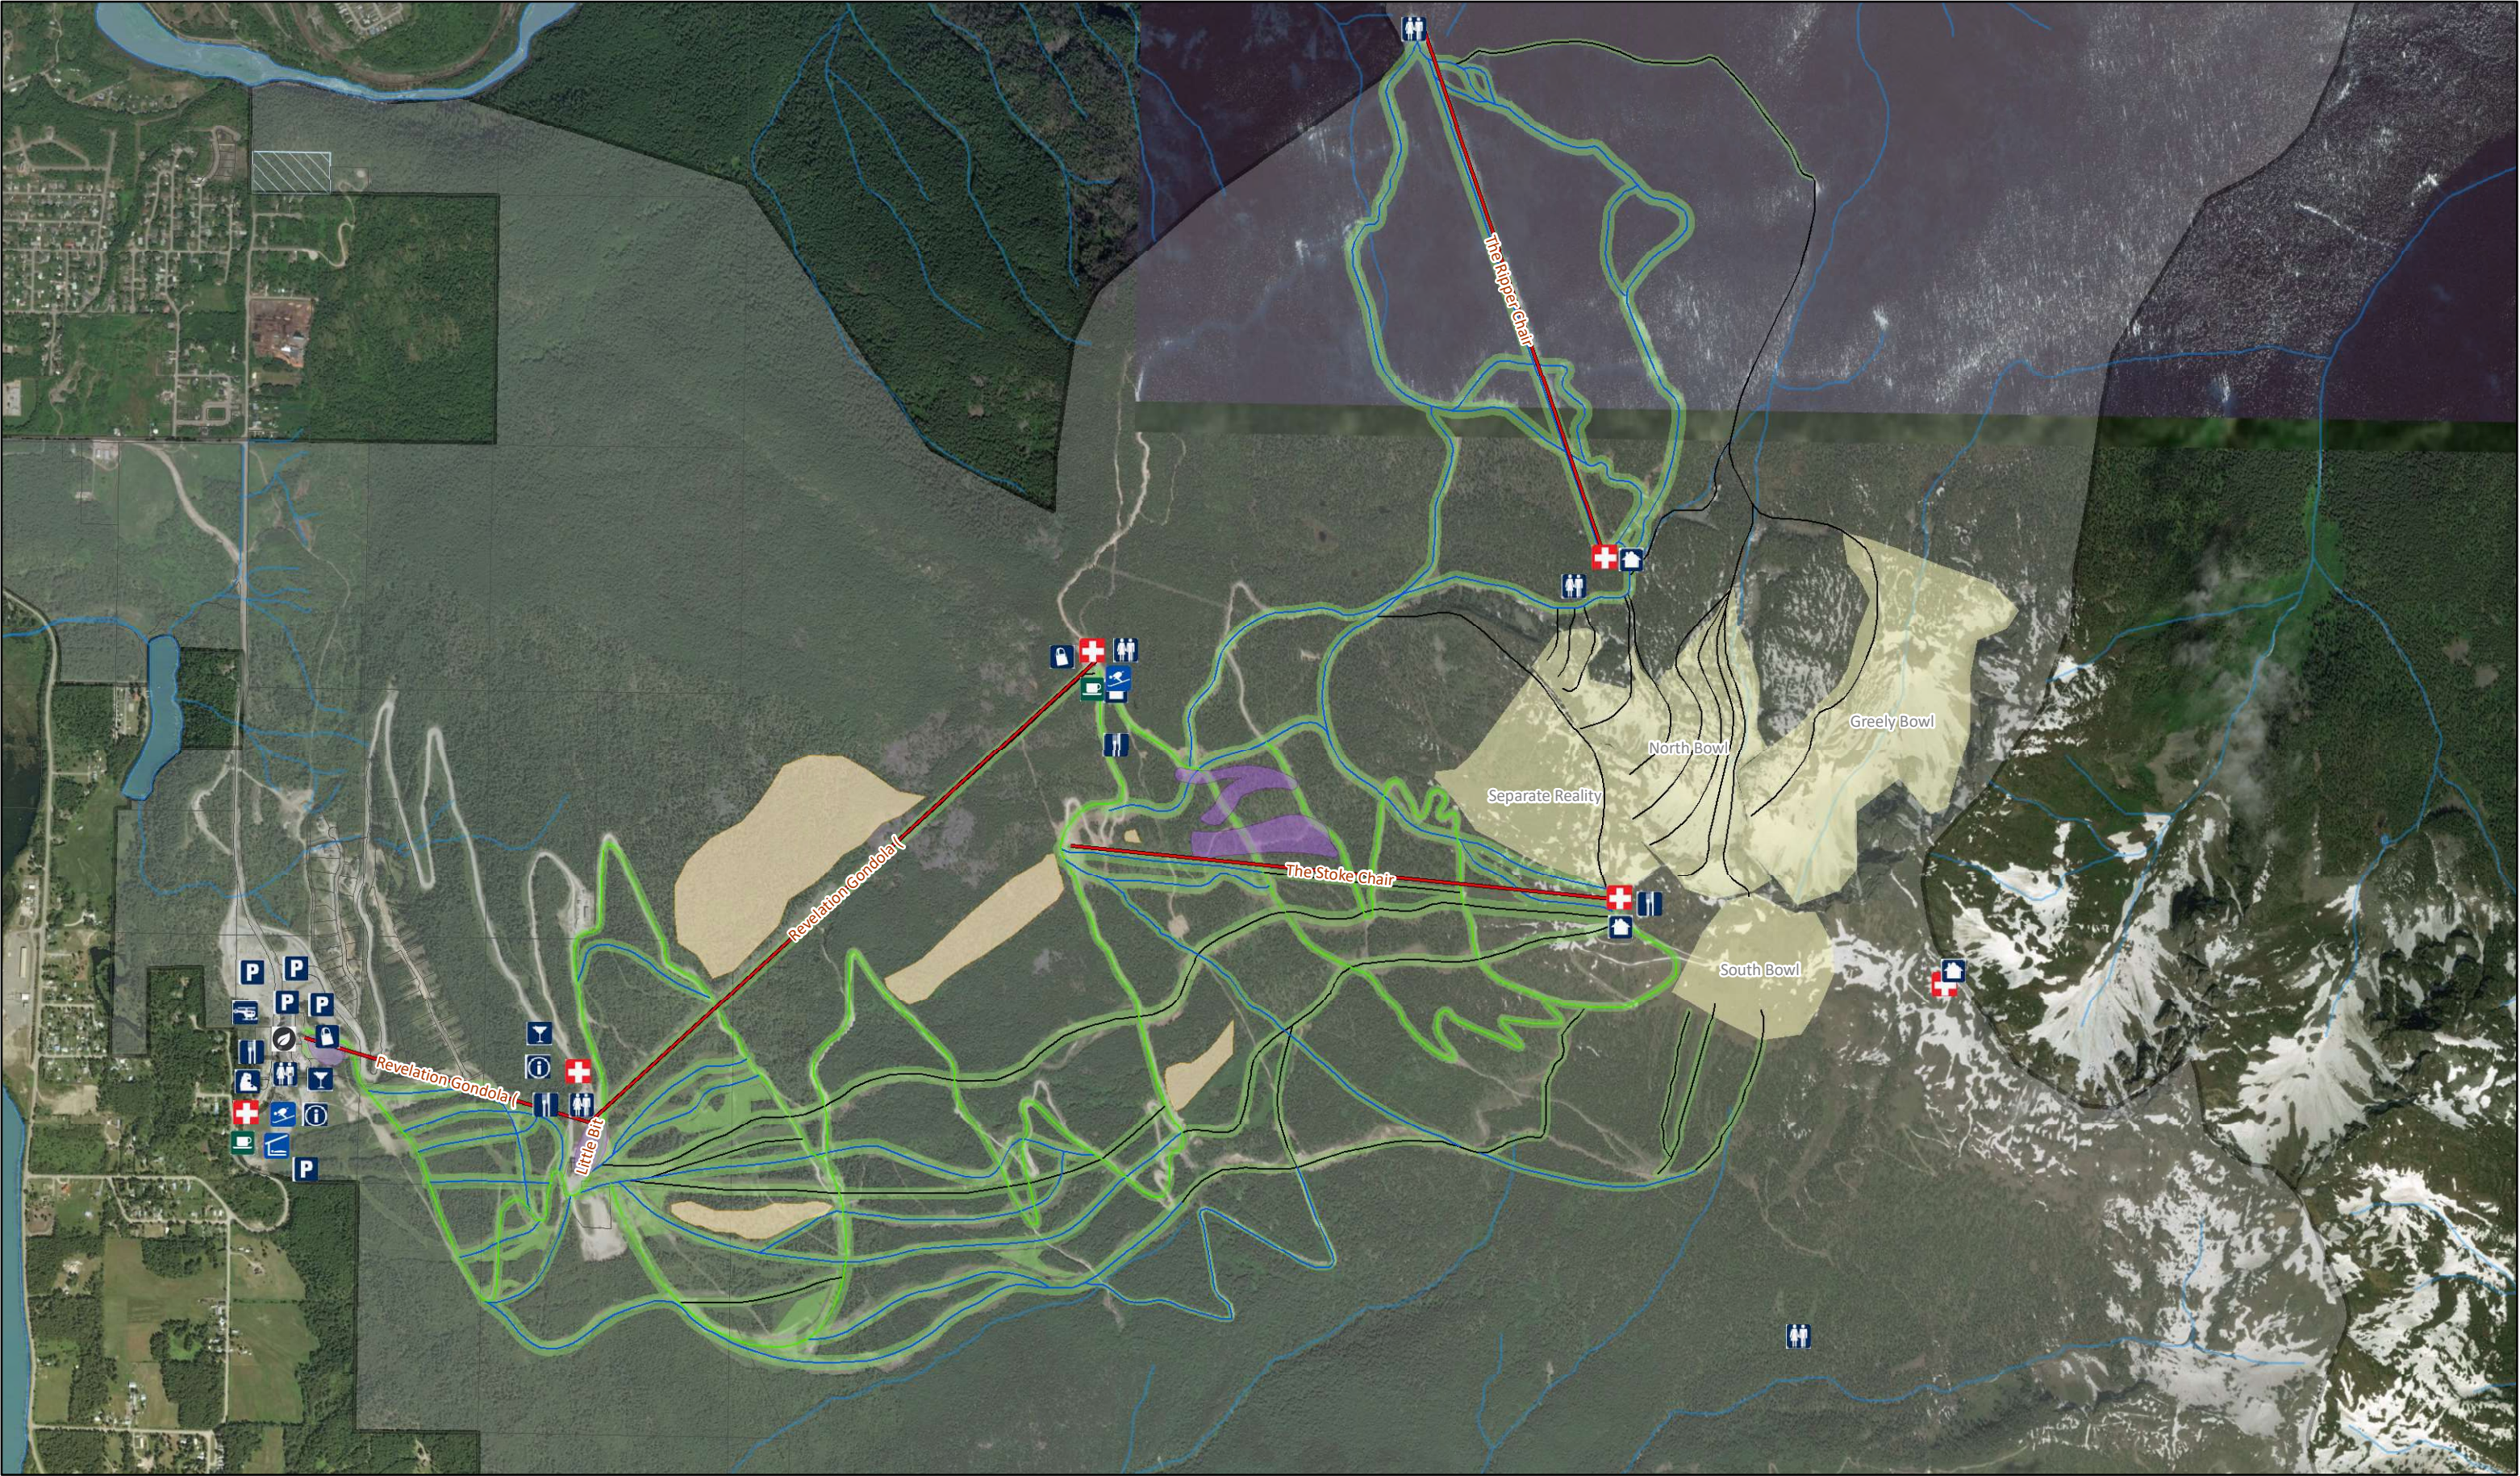


Project
RMR Master Plan Update
Figure No.
1.1
Title
Existing Winter Infrastructure

Legend

Bar	Food & Beverage	Information	Retail	Warming Hut	Ex Beginner (Green)	Existing Lift	Feature Parks
Coffee Shop	Gear Rental	Lodging	Snow School	Washroom	Ex Intermediate (Blue)	Glades	Recreation Area
First Aid	Helipad	Parking	Spa	Ex Advanced (Black)			

Scale
0 250 500 750 Meters
1:20,000

Drawn By
LM

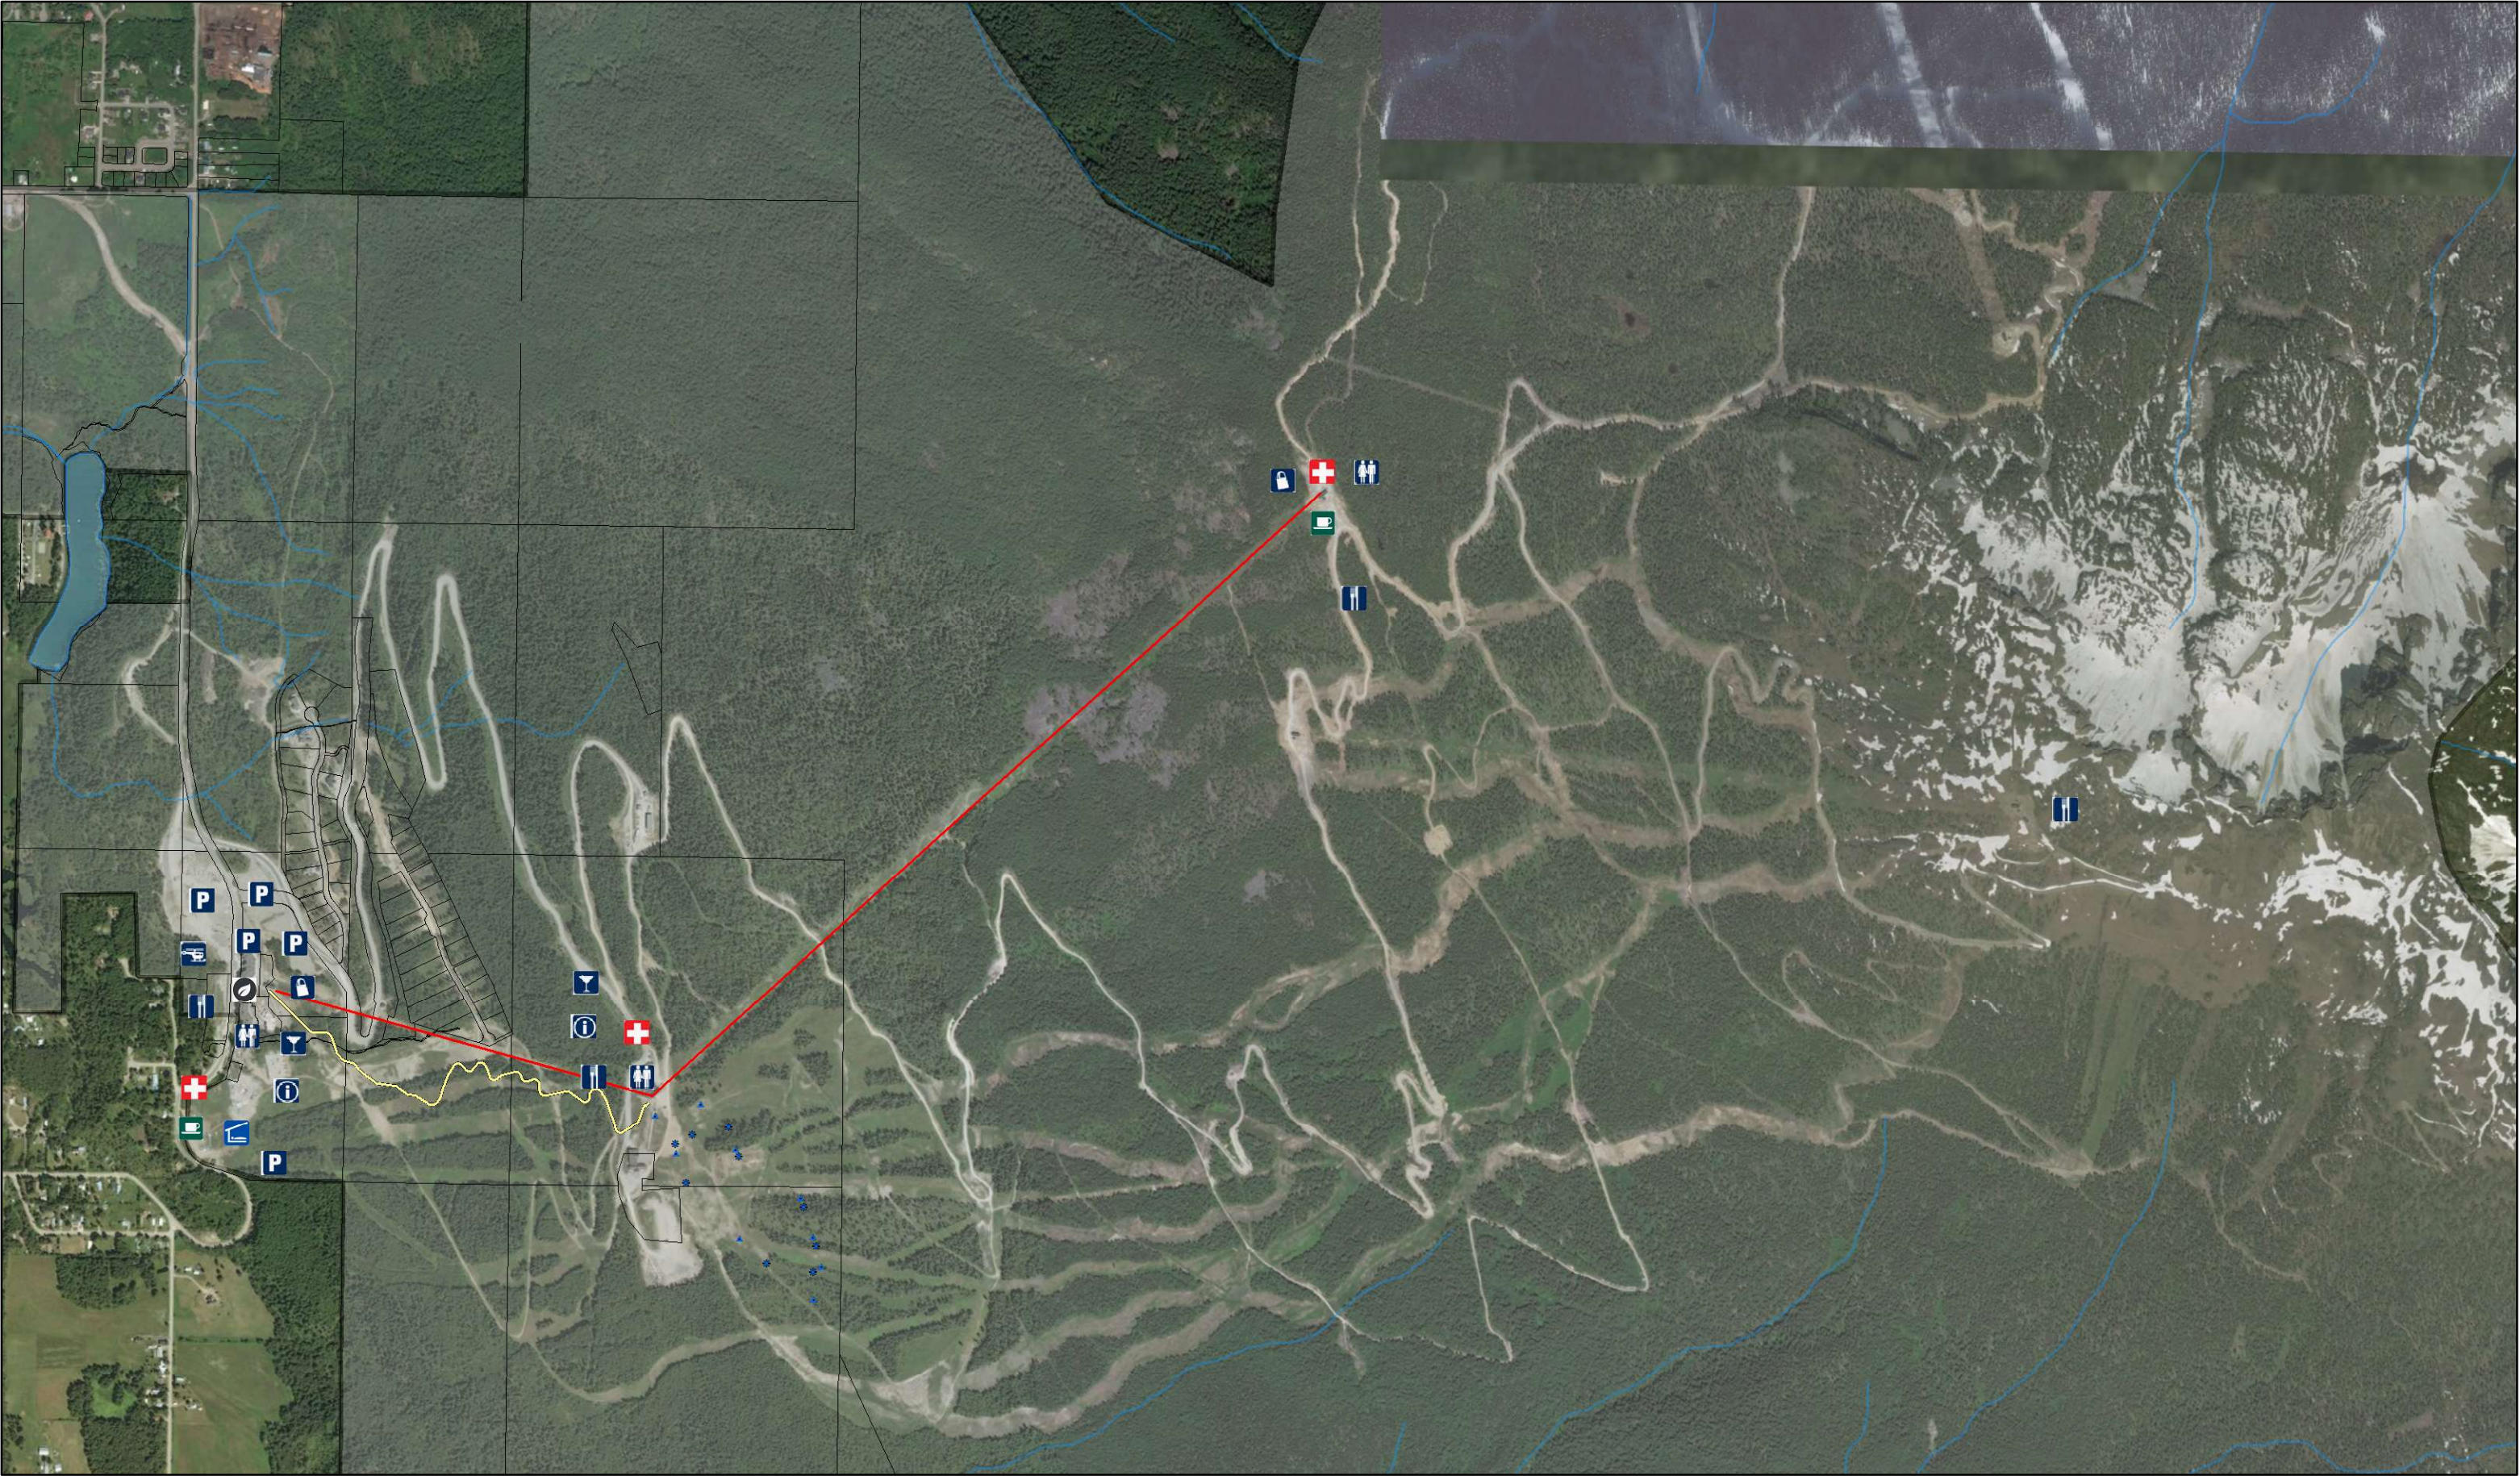


Project
RMR Master Plan Update
Figure No.
1.2
Title
Existing Summer Recreation Infrastructure

Legend

- | | | | | | | |
|-------------|-----------------|-------------|---------|-----------------|-------------------------|--------------------|
| Bar | First Aid | Information | Retail | Washroom | Pipe Mountain Coaster | Trail, Hike |
| Basket | Food & Beverage | Lodging | Spa | Recreation Area | The Woodchuck Disc Golf | Summer Access Rd |
| Coffee Shop | Helipad | Parking | Tee Box | | Trail, Multi-use | Revelation Gondola |

Scale
0 100 200 300 400 500 Meters
1:15,000

Drawn By
LM

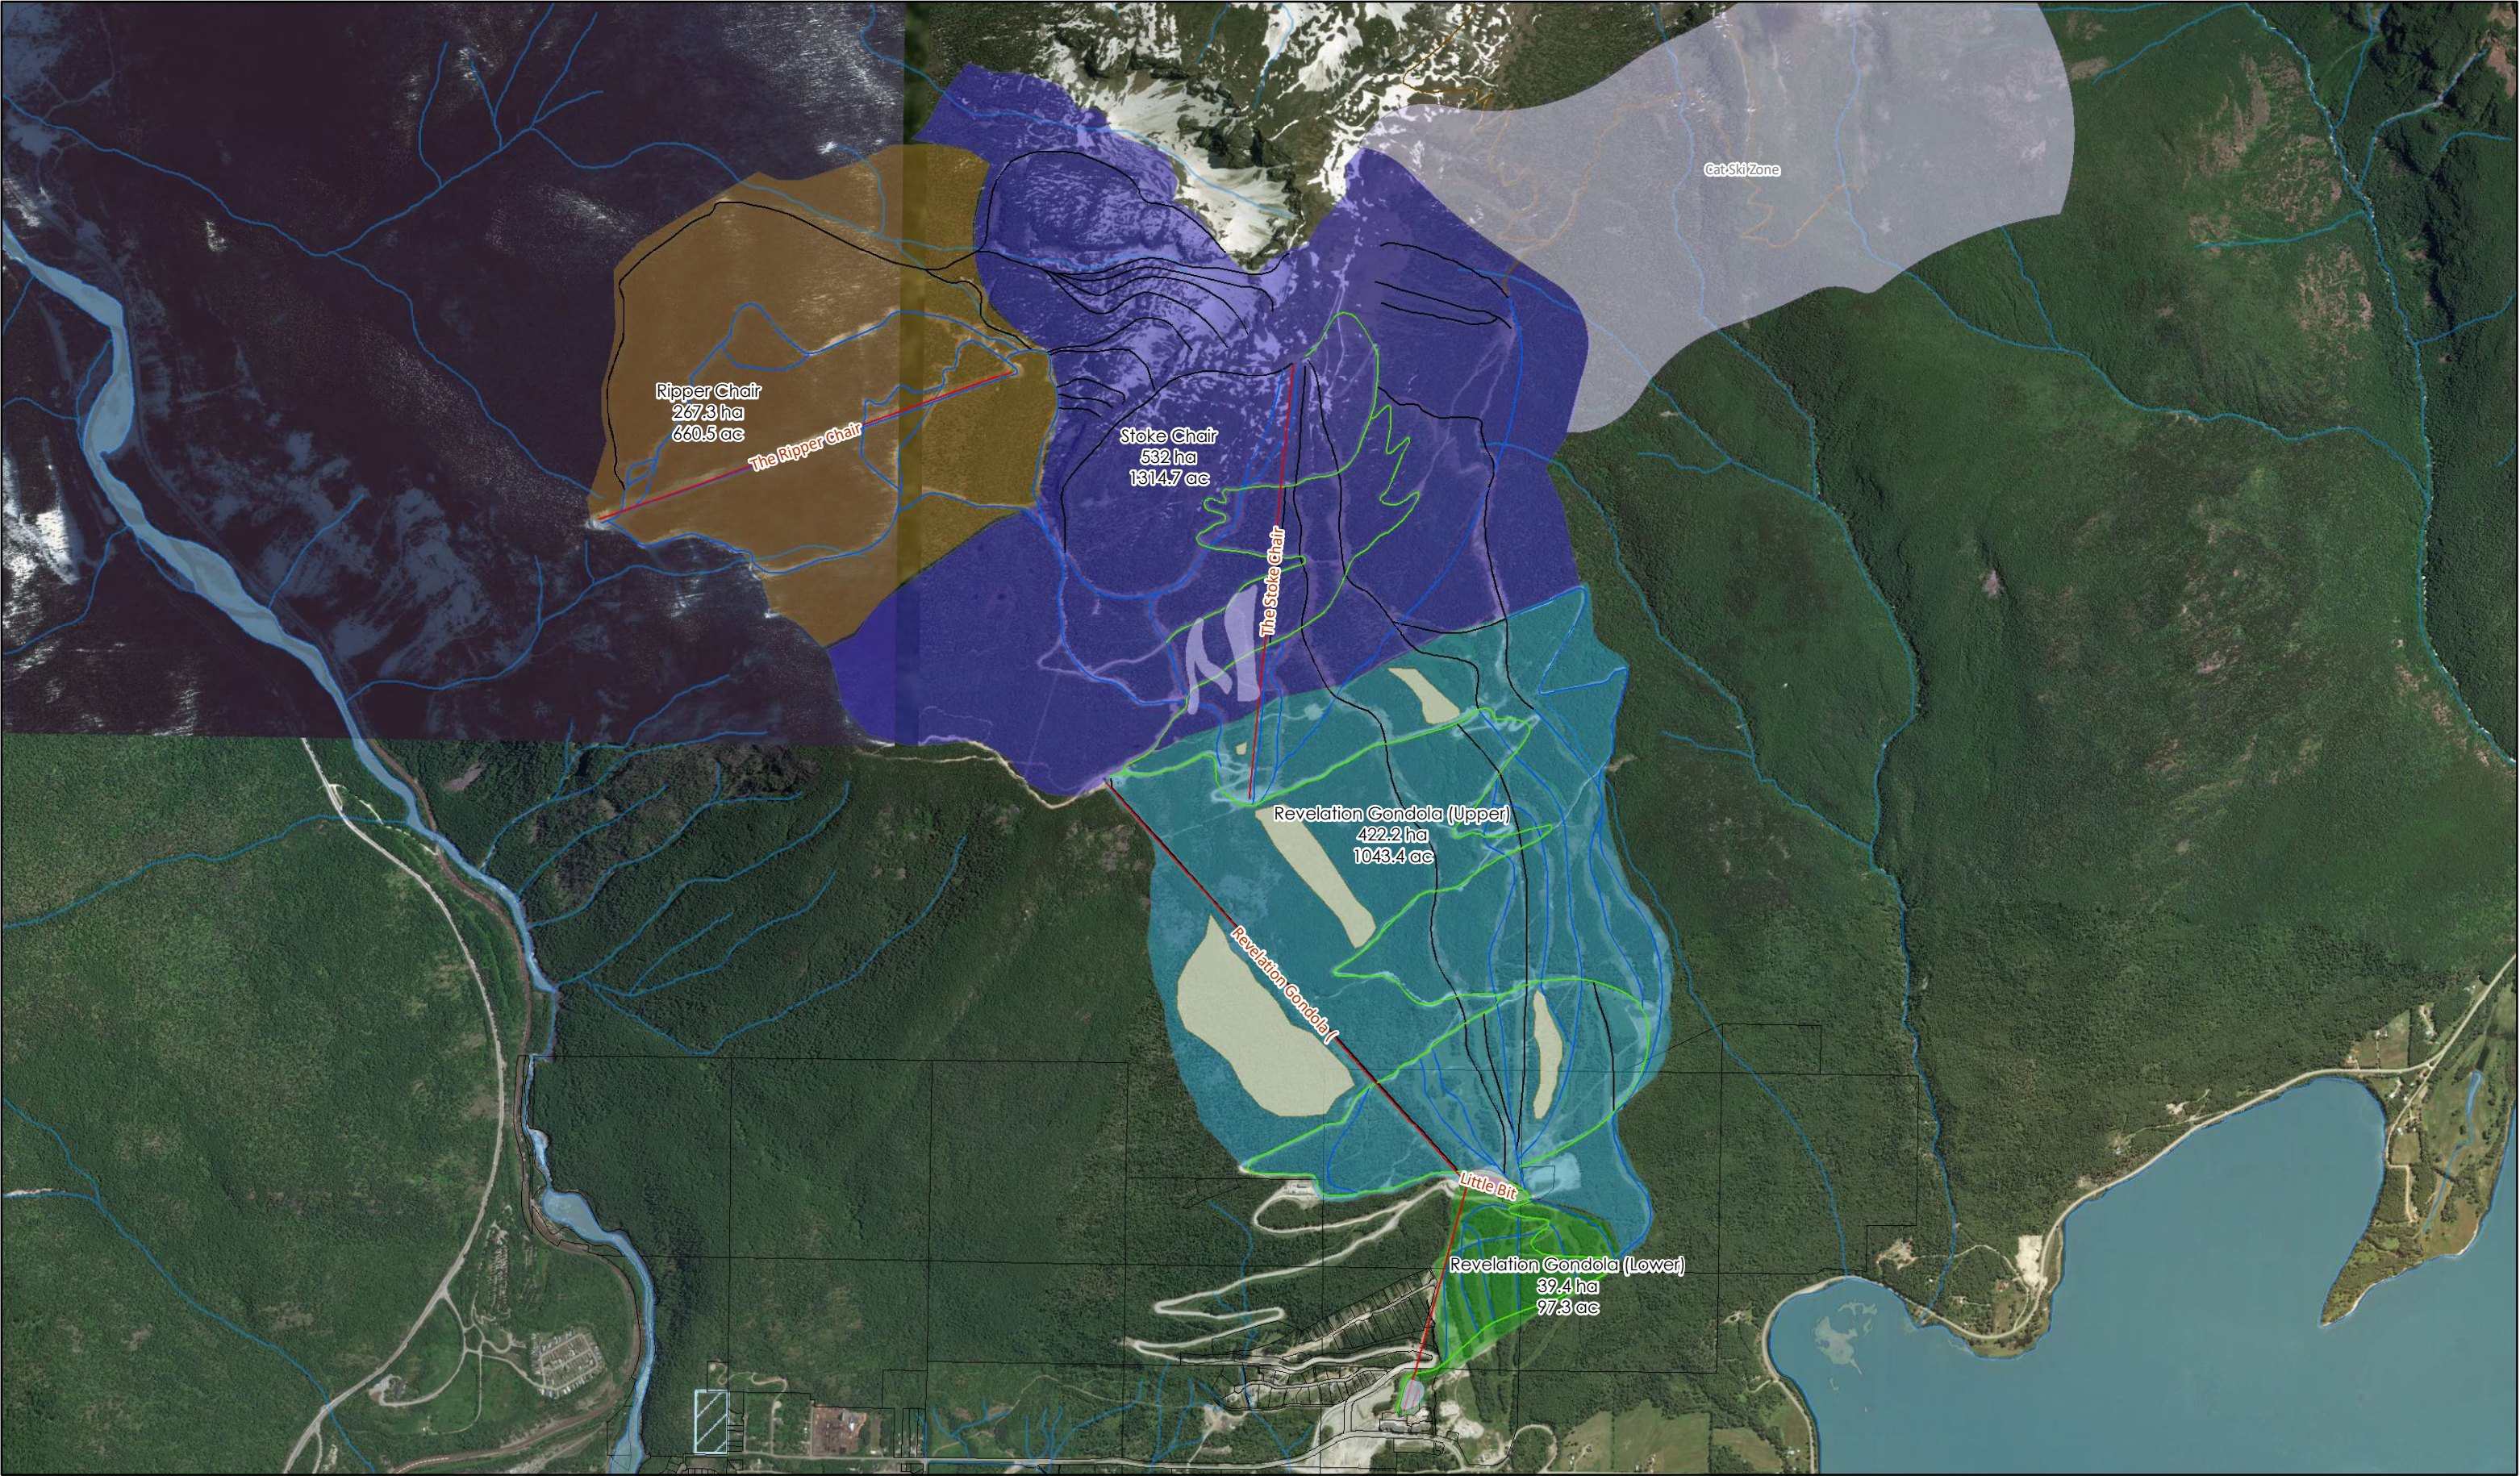

Project
RMR Master Plan Update
Figure No.
1.3
Title
Lift To Terrain

- Legend
- | | | | |
|--|----------------------------|--|---------------------------|
| | Little Bit Carpet | | Ripper Chair |
| | Revelation Gondola (Lower) | | Stoke Chair |
| | Revelation Gondola (Upper) | | Turtle Creek Magic Carpet |


Scale
0 190 380 570 760 950 Meters
1:25,000
Drawn By
LM



Project
RMR Master Plan Update
Figure No.
1.4
Title
Snowmaking System

- Legend
- SnowMakingArea
 - BSpur
 - ASpurLine
 - WaterValves
 - Hydrants

Scale
0 25 50 100 150 Meters
1:5,000
Drawn By
LM

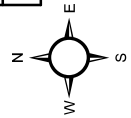




Project
RMR Master Plan Update
Figure No.
1.5
Title
Private & Crown Land at RMR Base

Legend

— Lifts_ProposedMDP	Private - RAVI	RMR CRA
Crown Provincial	Private - Strata	
Crown Municipal	Private - Other	
Crown Lease - Resort		

Scale
0 20 40 60 80 100 Meters
1:2,732


Drawn By
LM

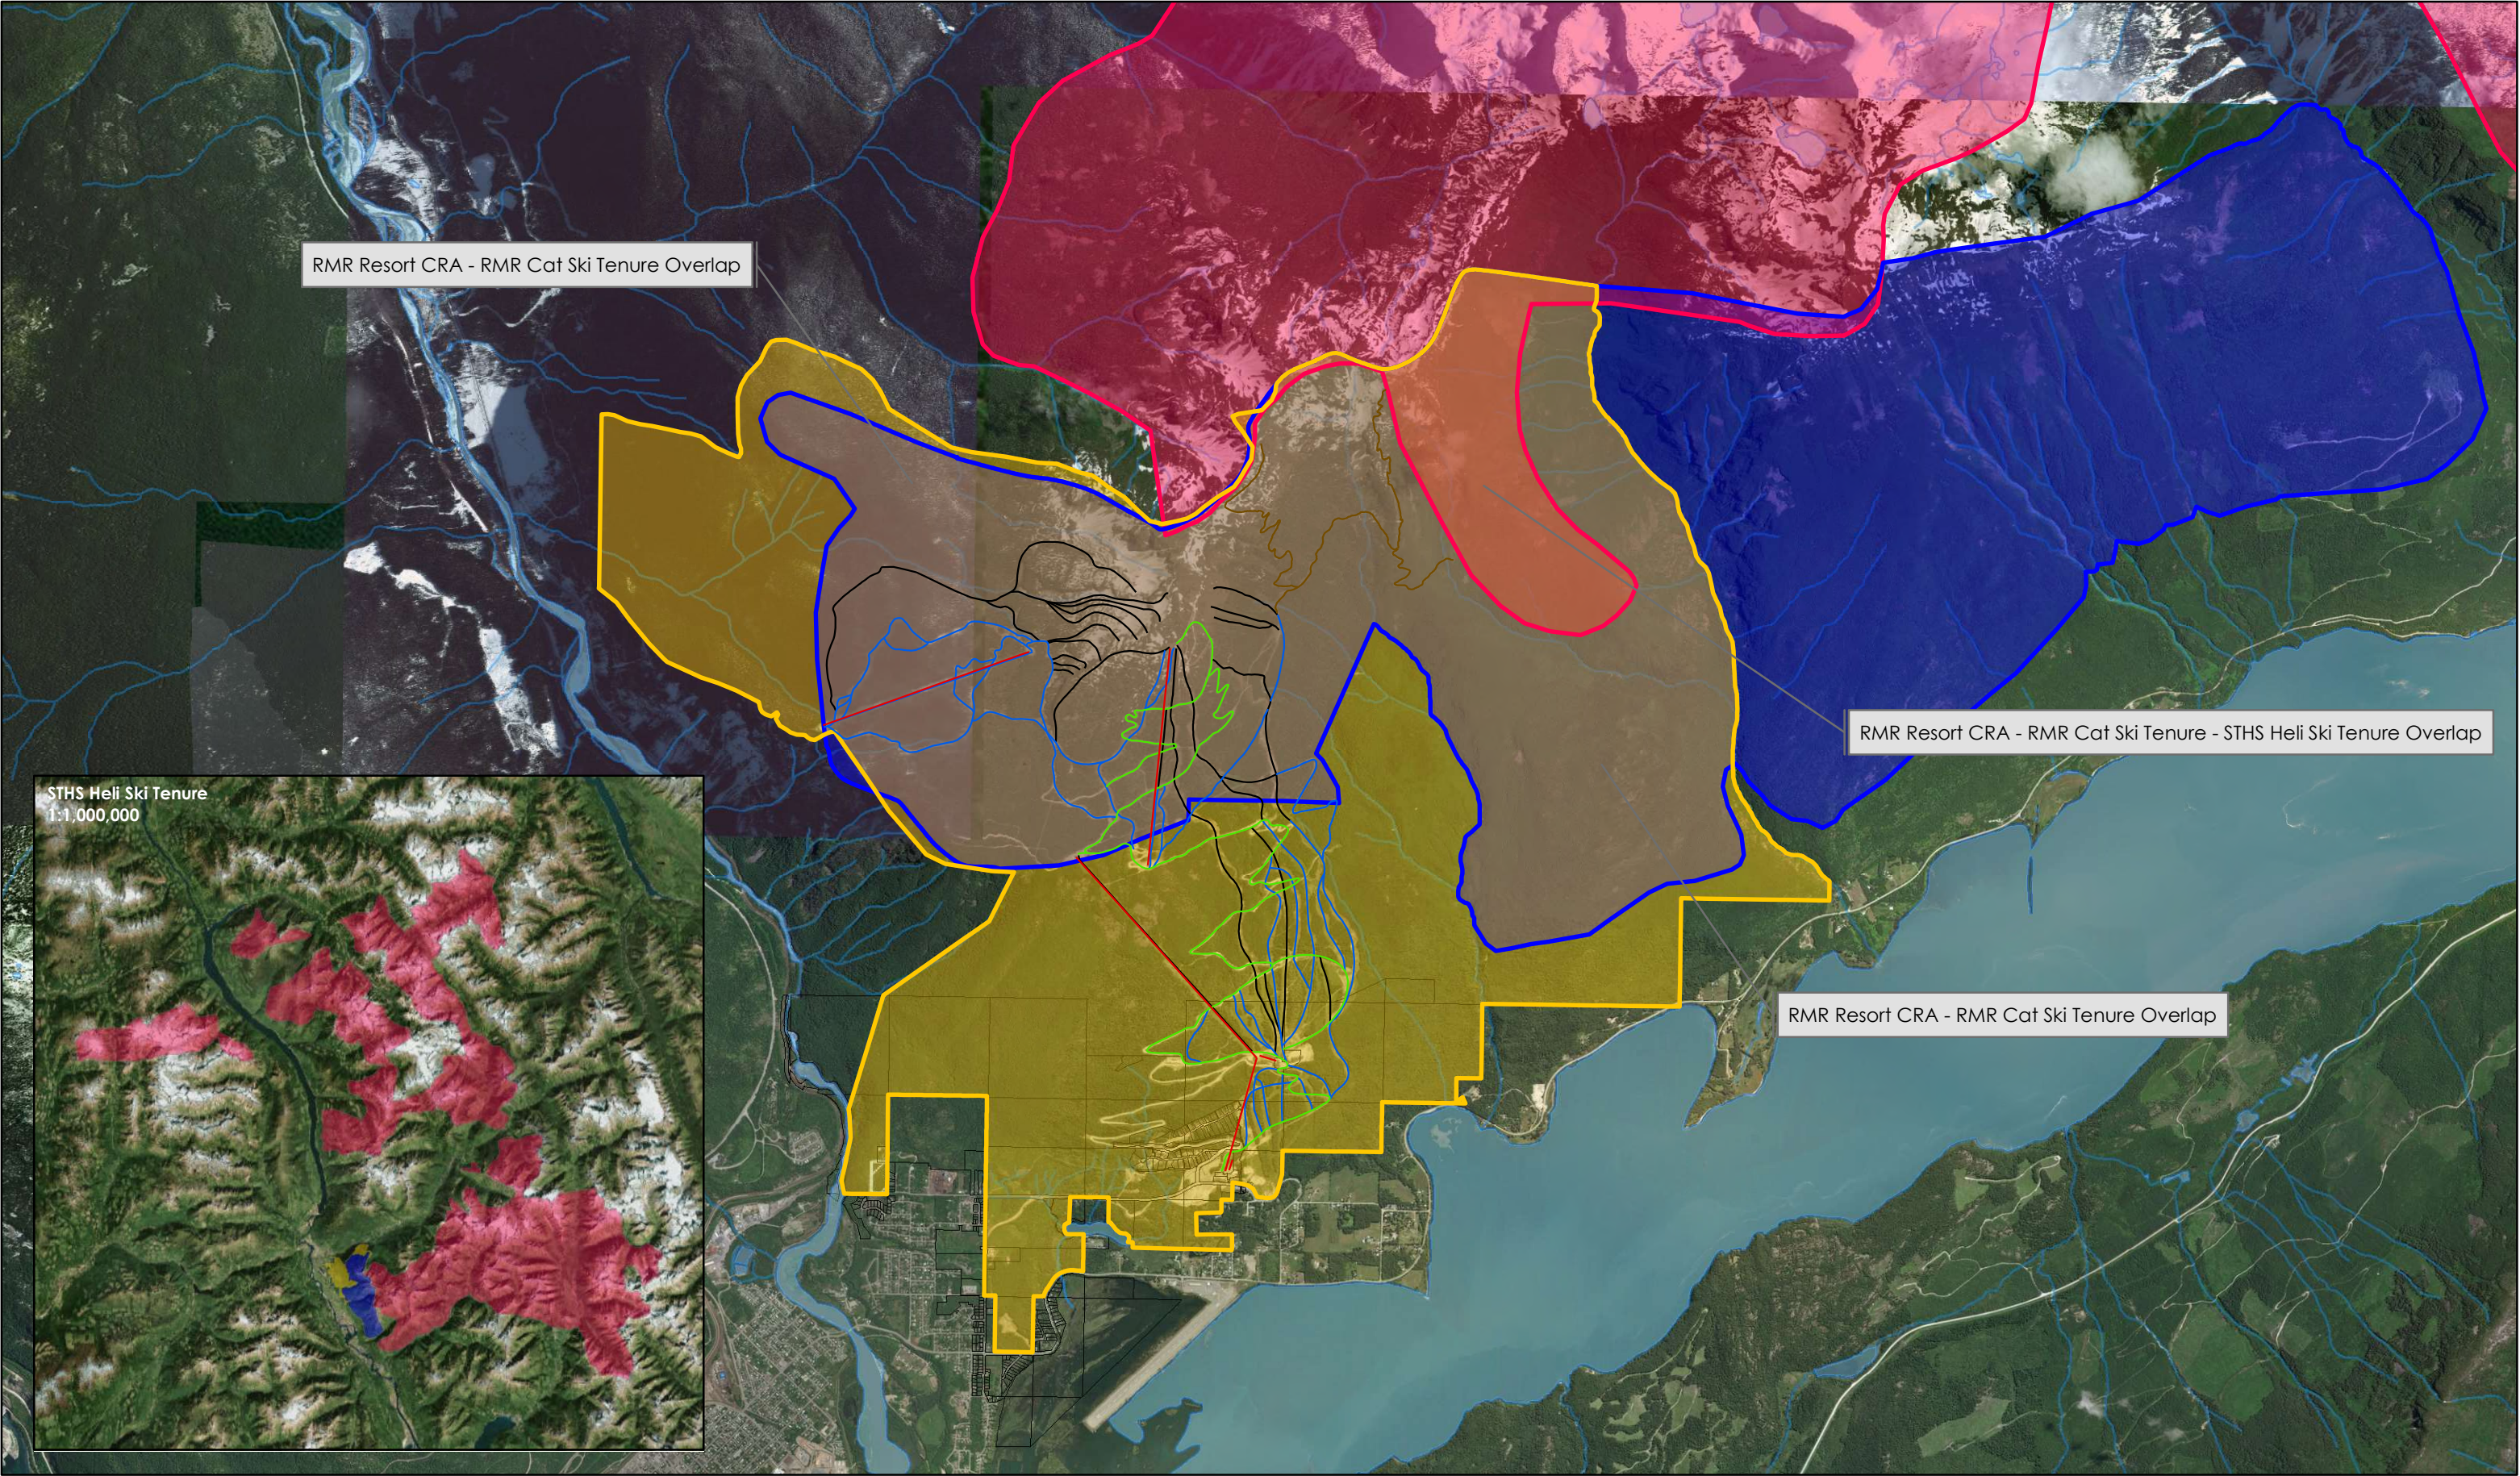


Project
RMR Master Plan Update
Figure No.
2.1
Title
Lift, Cat, Heli Boundaries

- Legend
- RMR Resort (CRA)
 - STHS Heli Ski (Tenure)
 - RMR Cat Ski (Tenure)

Scale
0 500 1,000 1,500 2,000 Meters
1:50,000
Drawn By
LM

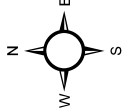

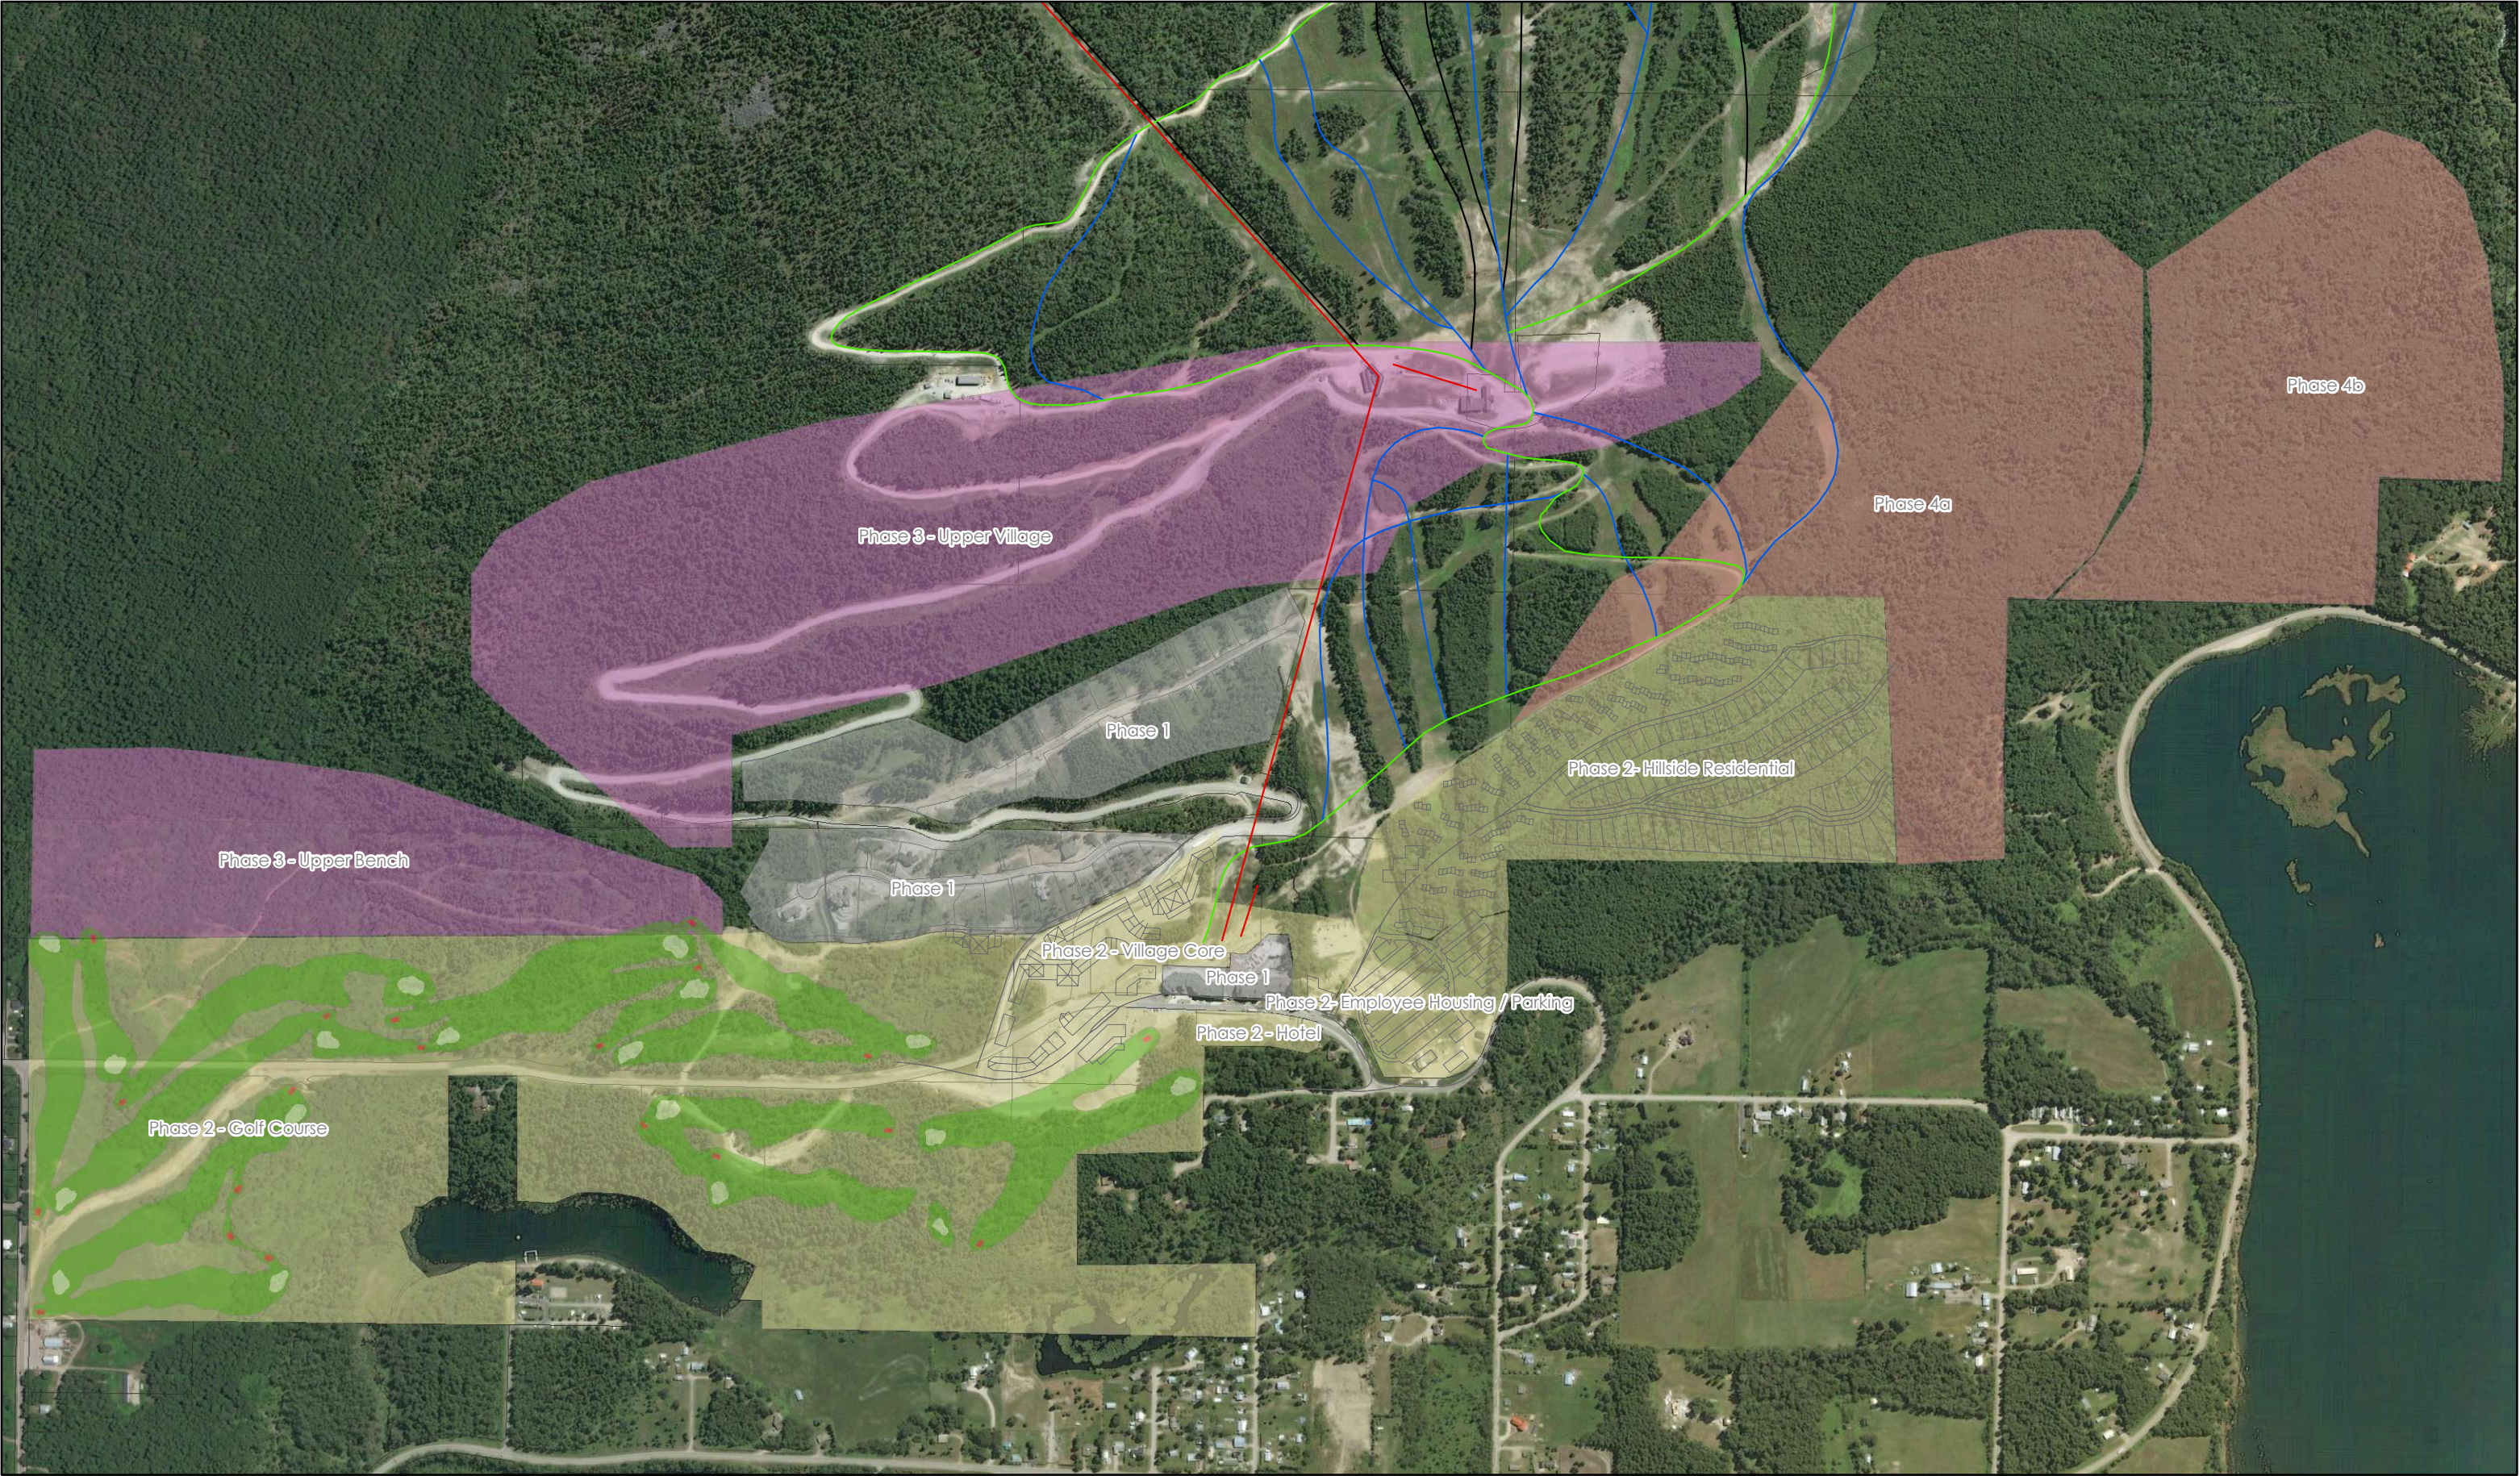


Project
RMR Master Plan Update
Figure No.
3.1
Title
Base Lands Phasing Overview

Legend

Phase 1 - Ex	Concept Plan
Phase 2	
Phase 3	
Phase 4	





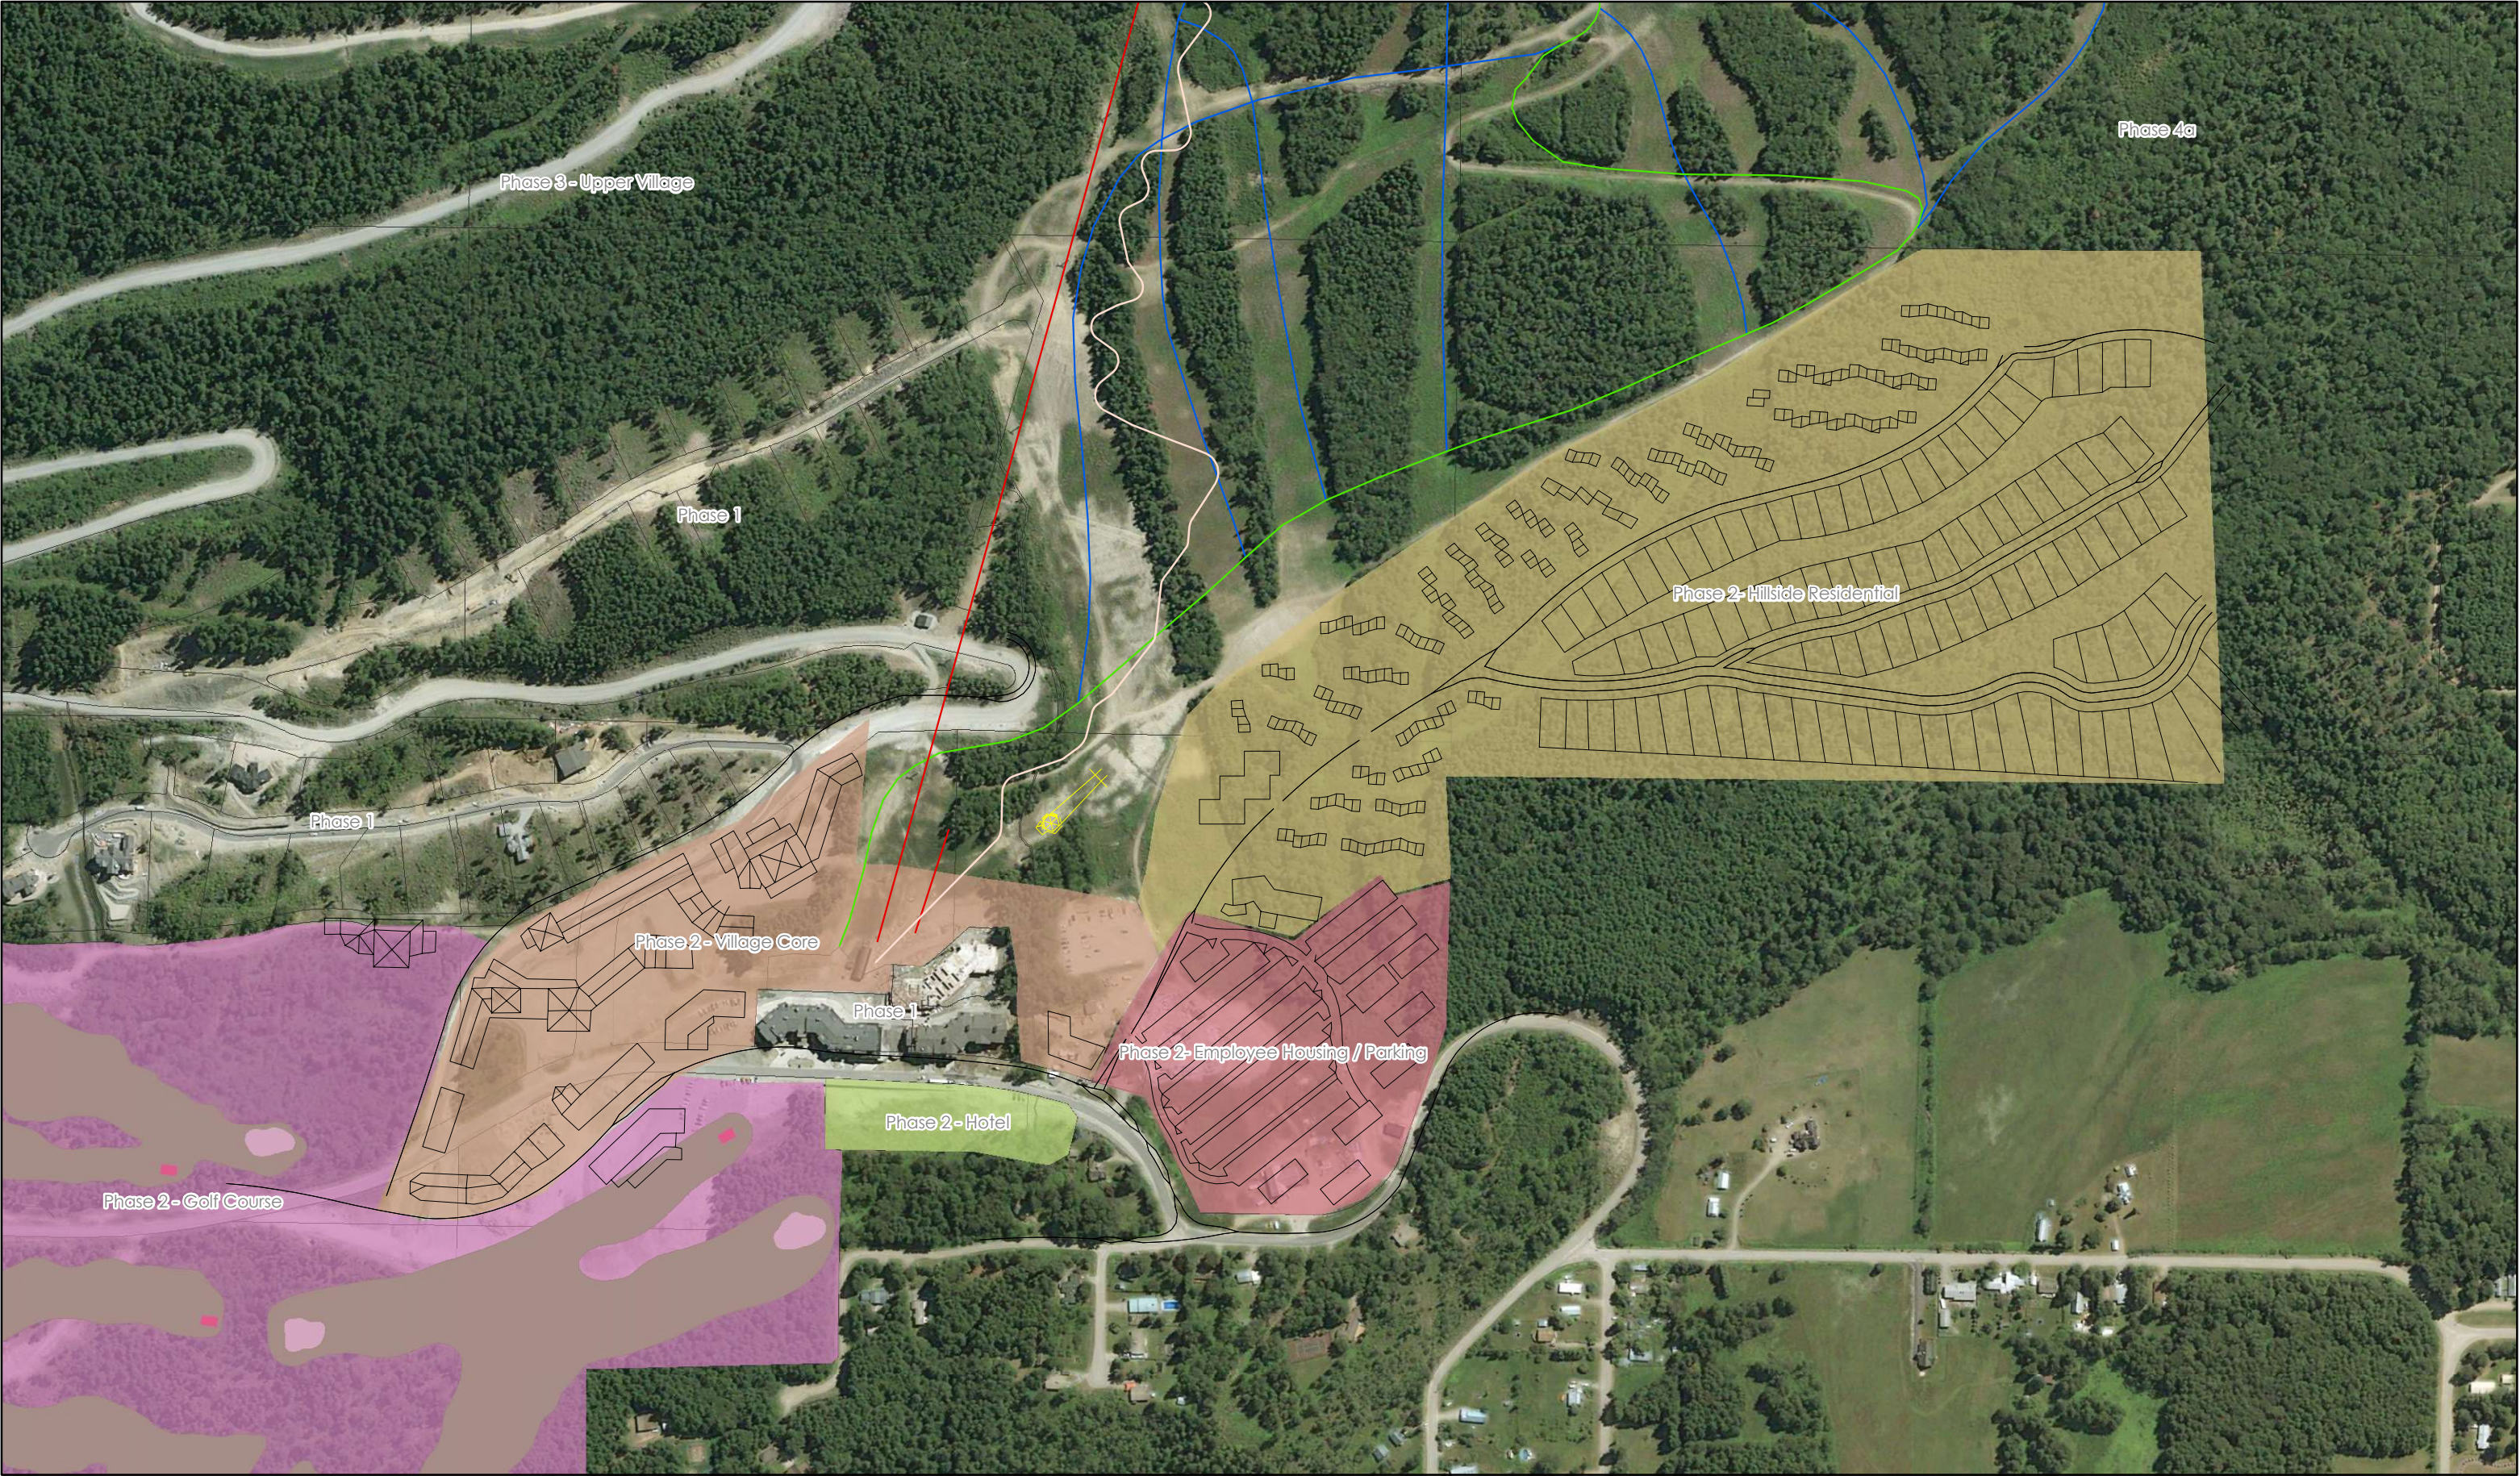


Scale
0 70 140 210 280 350 Meters
1:10,000

Drawn By
LM




Project
RMR Master Plan Update
Figure No.
3.2
Title
Phase 2 Concept Plan - Development Areas


Legend

 2 - Golf Course	 2- Employee Housing / Parking	 Pipe Mountain Coaster (Summer)
 2 - Hotel	 2- Hillside Residential	 Aerial Ropes Course
 2 - Village Core		

Scale
0 40 80 120 160 200 Meters
1:5,000


Drawn By
LM

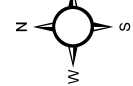

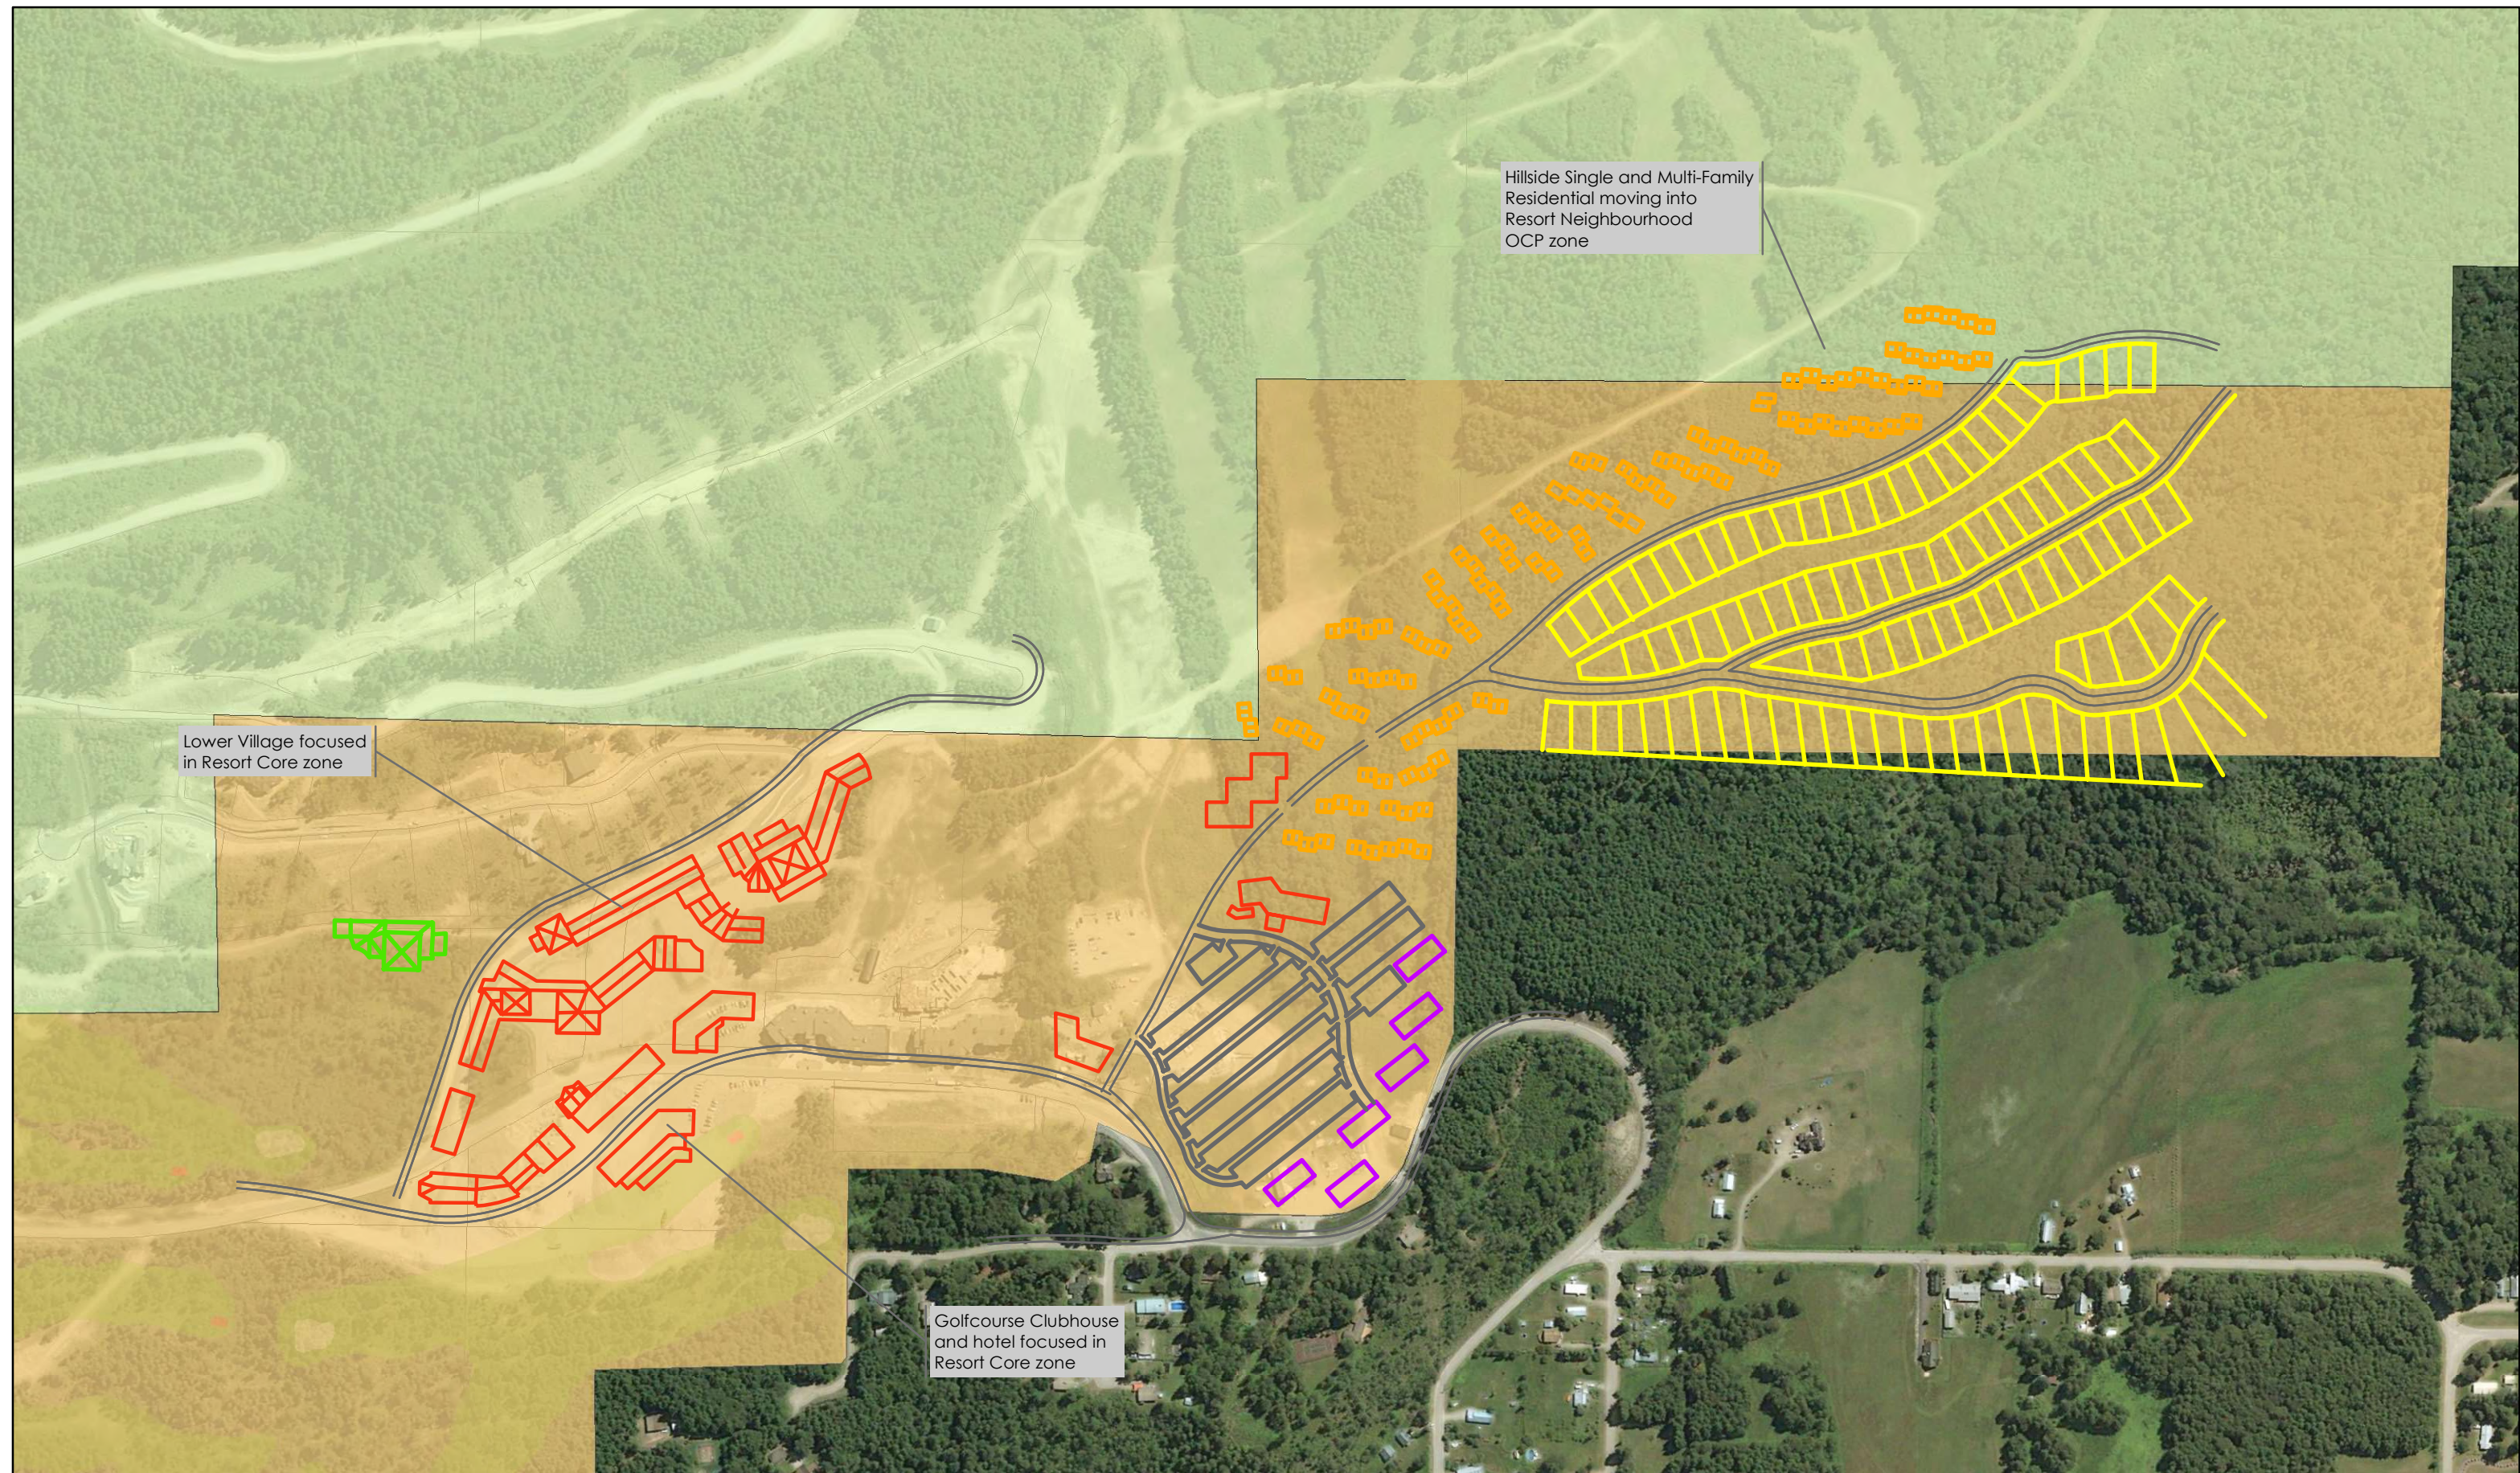

Project
RMR Master Plan Update
Figure No.
3-3
Title
Phase 2 Concept Plan OCP& Zoning

- Legend
- | | | |
|------------------|--------------|----------------------|
| — Resort Core | — Recreation | CD-08 |
| — Multi-Fam | — Road-Prop | Resort Core |
| — Single Family | — Parking | Resort Neighbourhood |
| — Employee House | | |

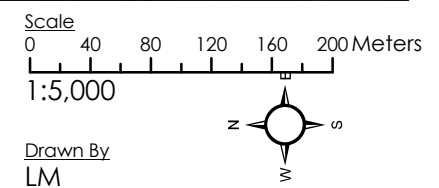






Project
RMR Master Plan Update
Figure No.
3-4
Title
Phase 2 Concept Plan - Golf Course


Legend
Fairway
Green
Tee
Concept Plan

Scale
0 40 80 120 160 200 Meters
1:5,000
Drawn By
LM

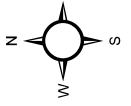

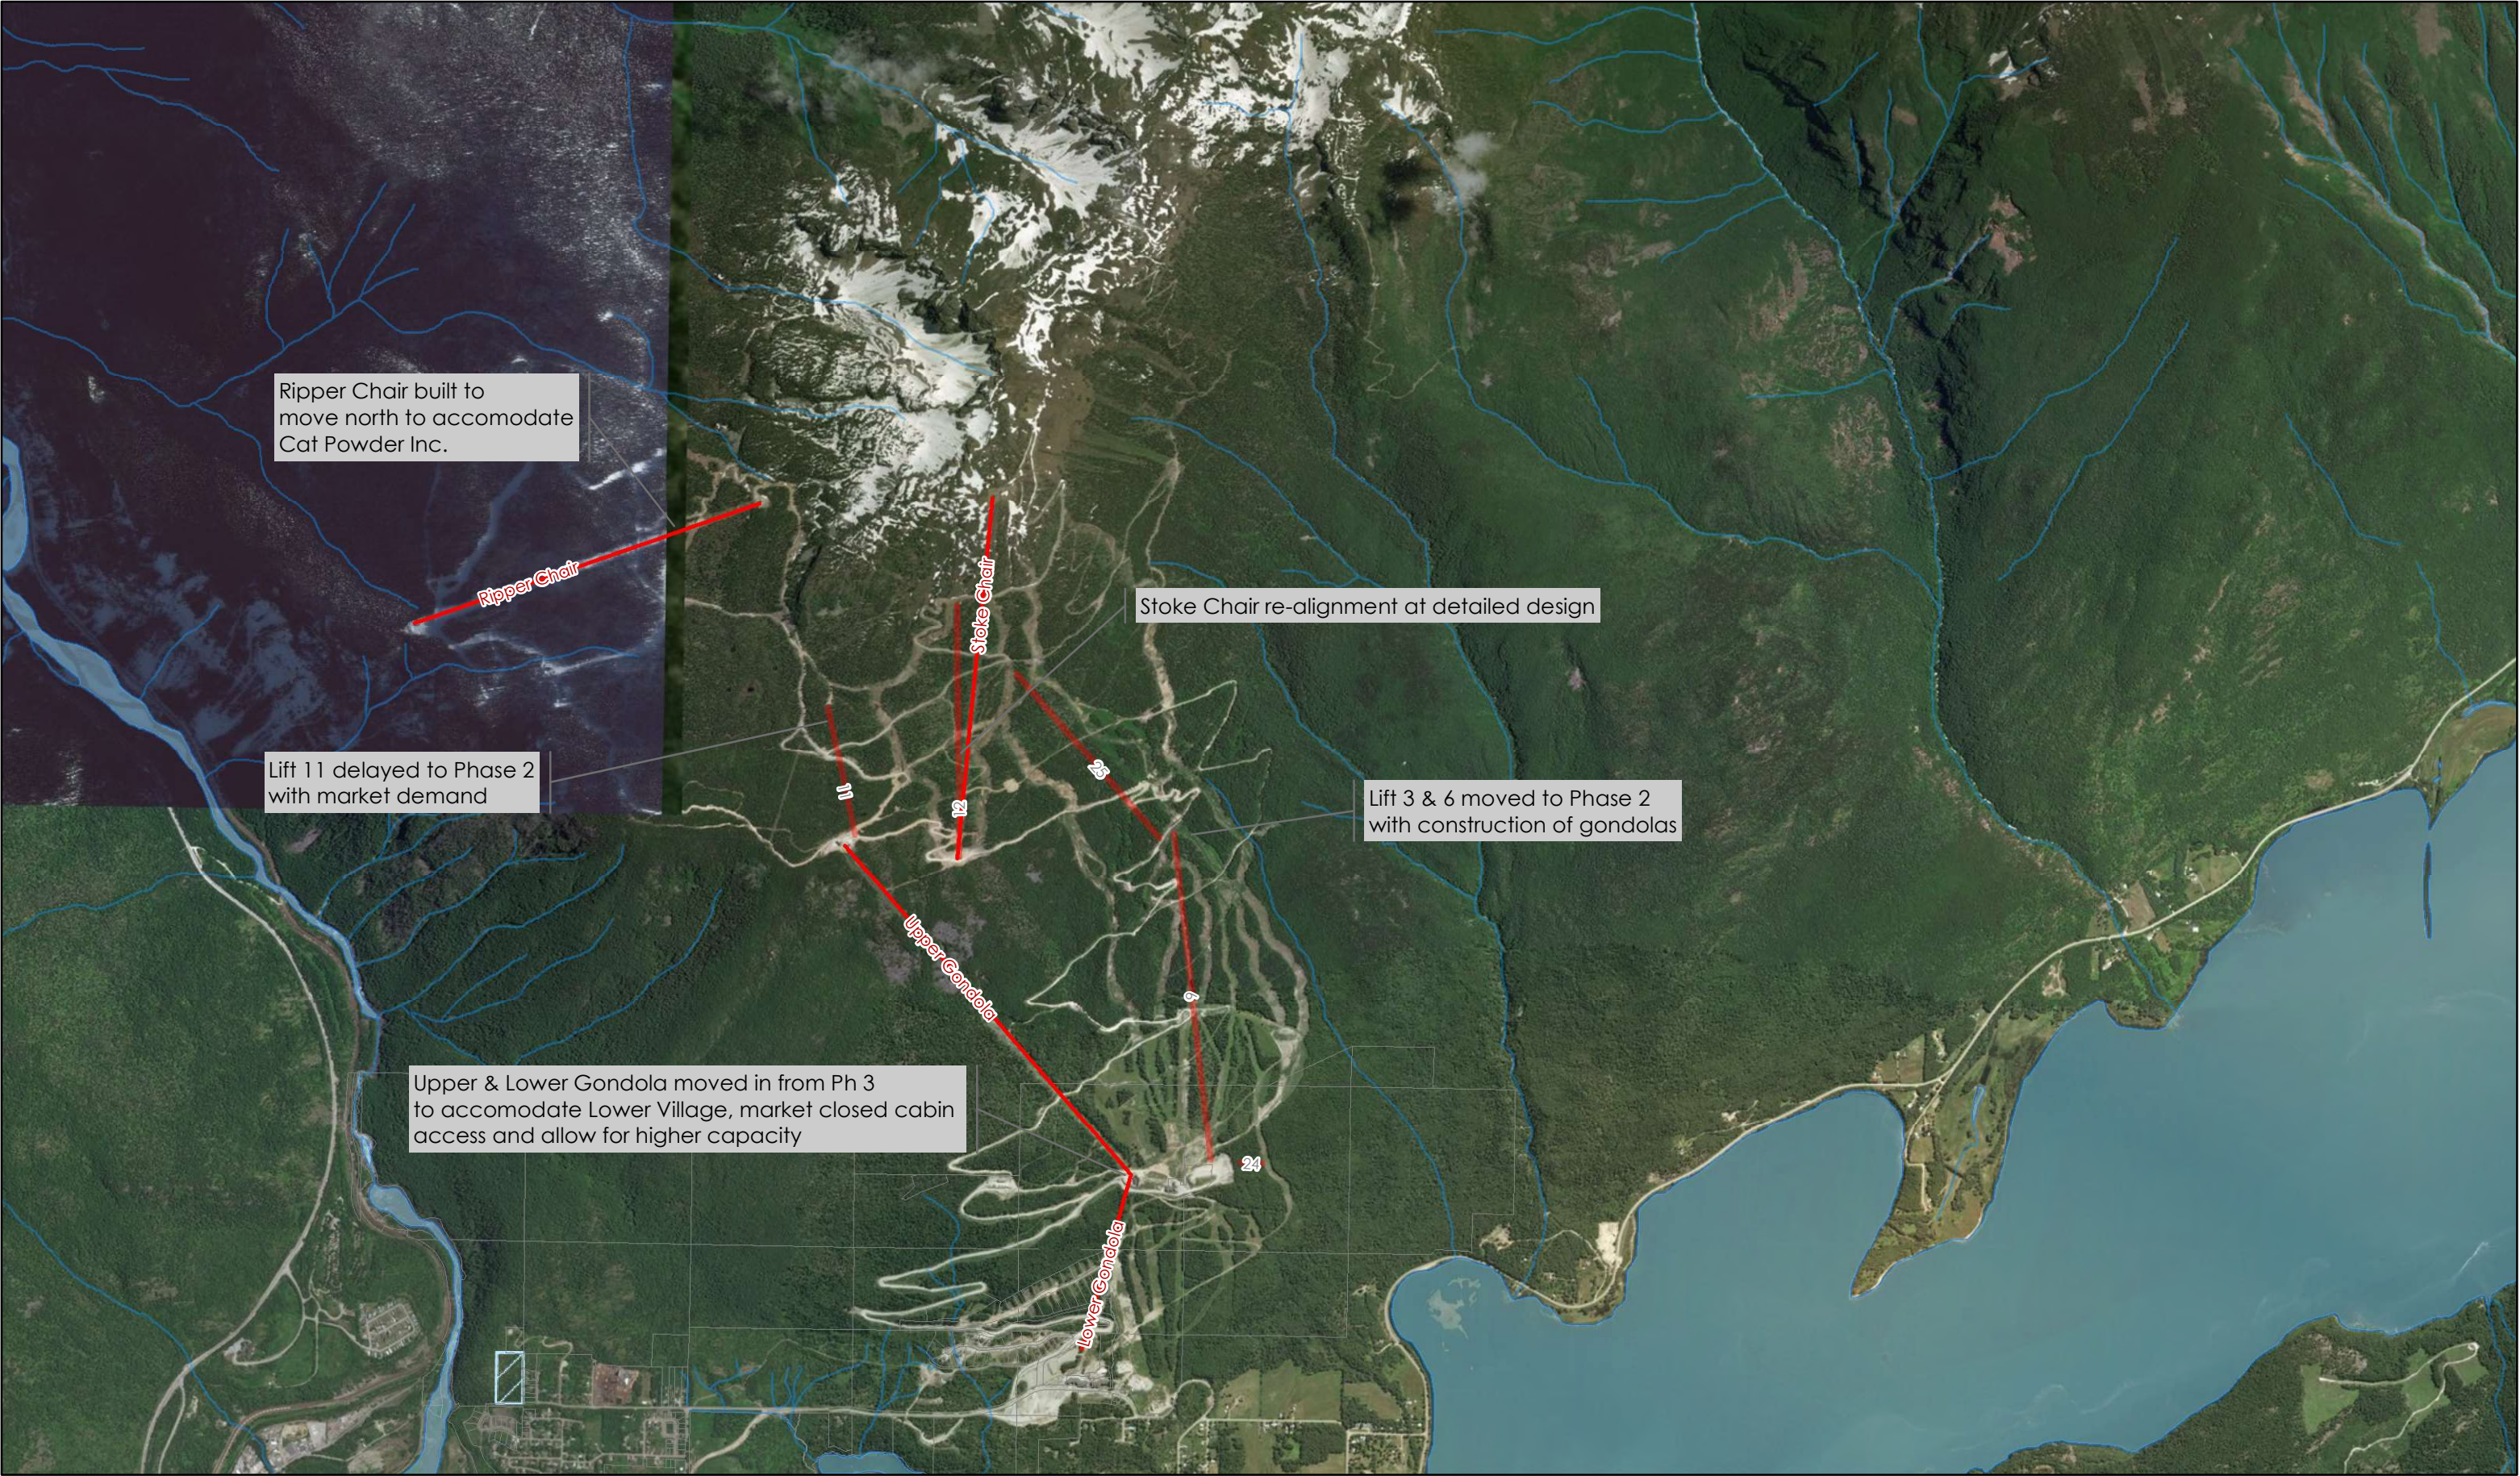

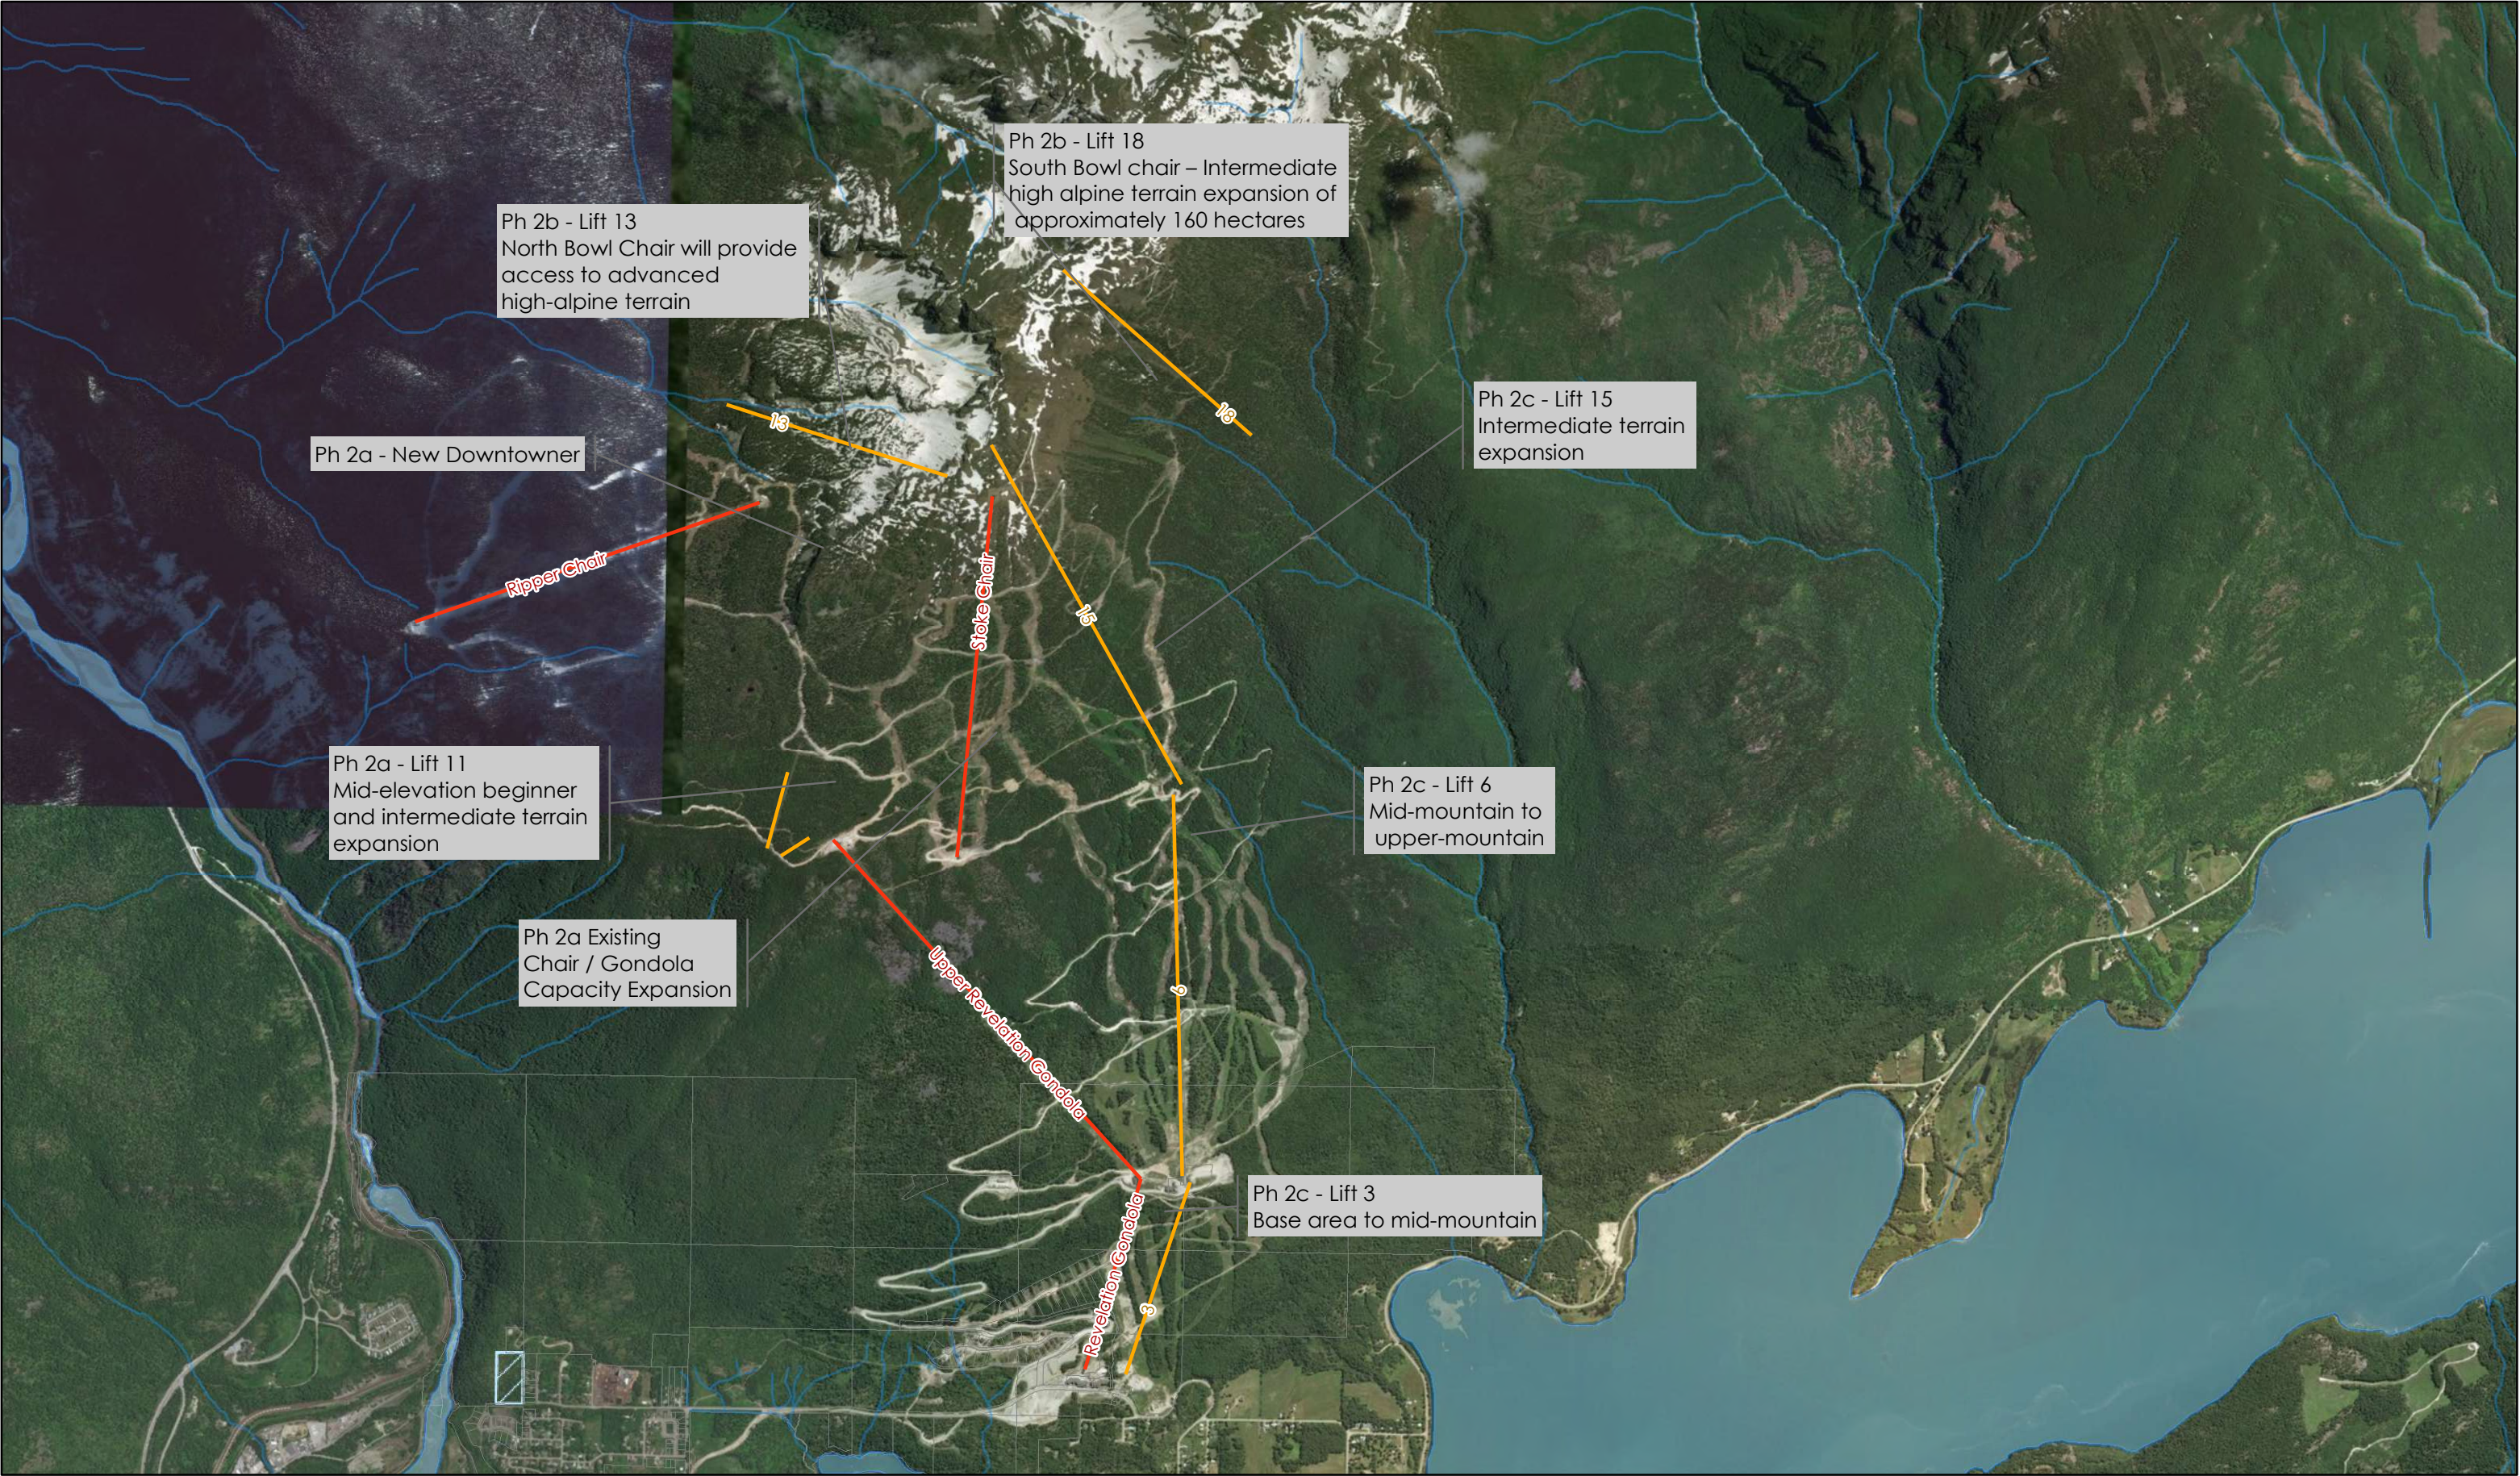

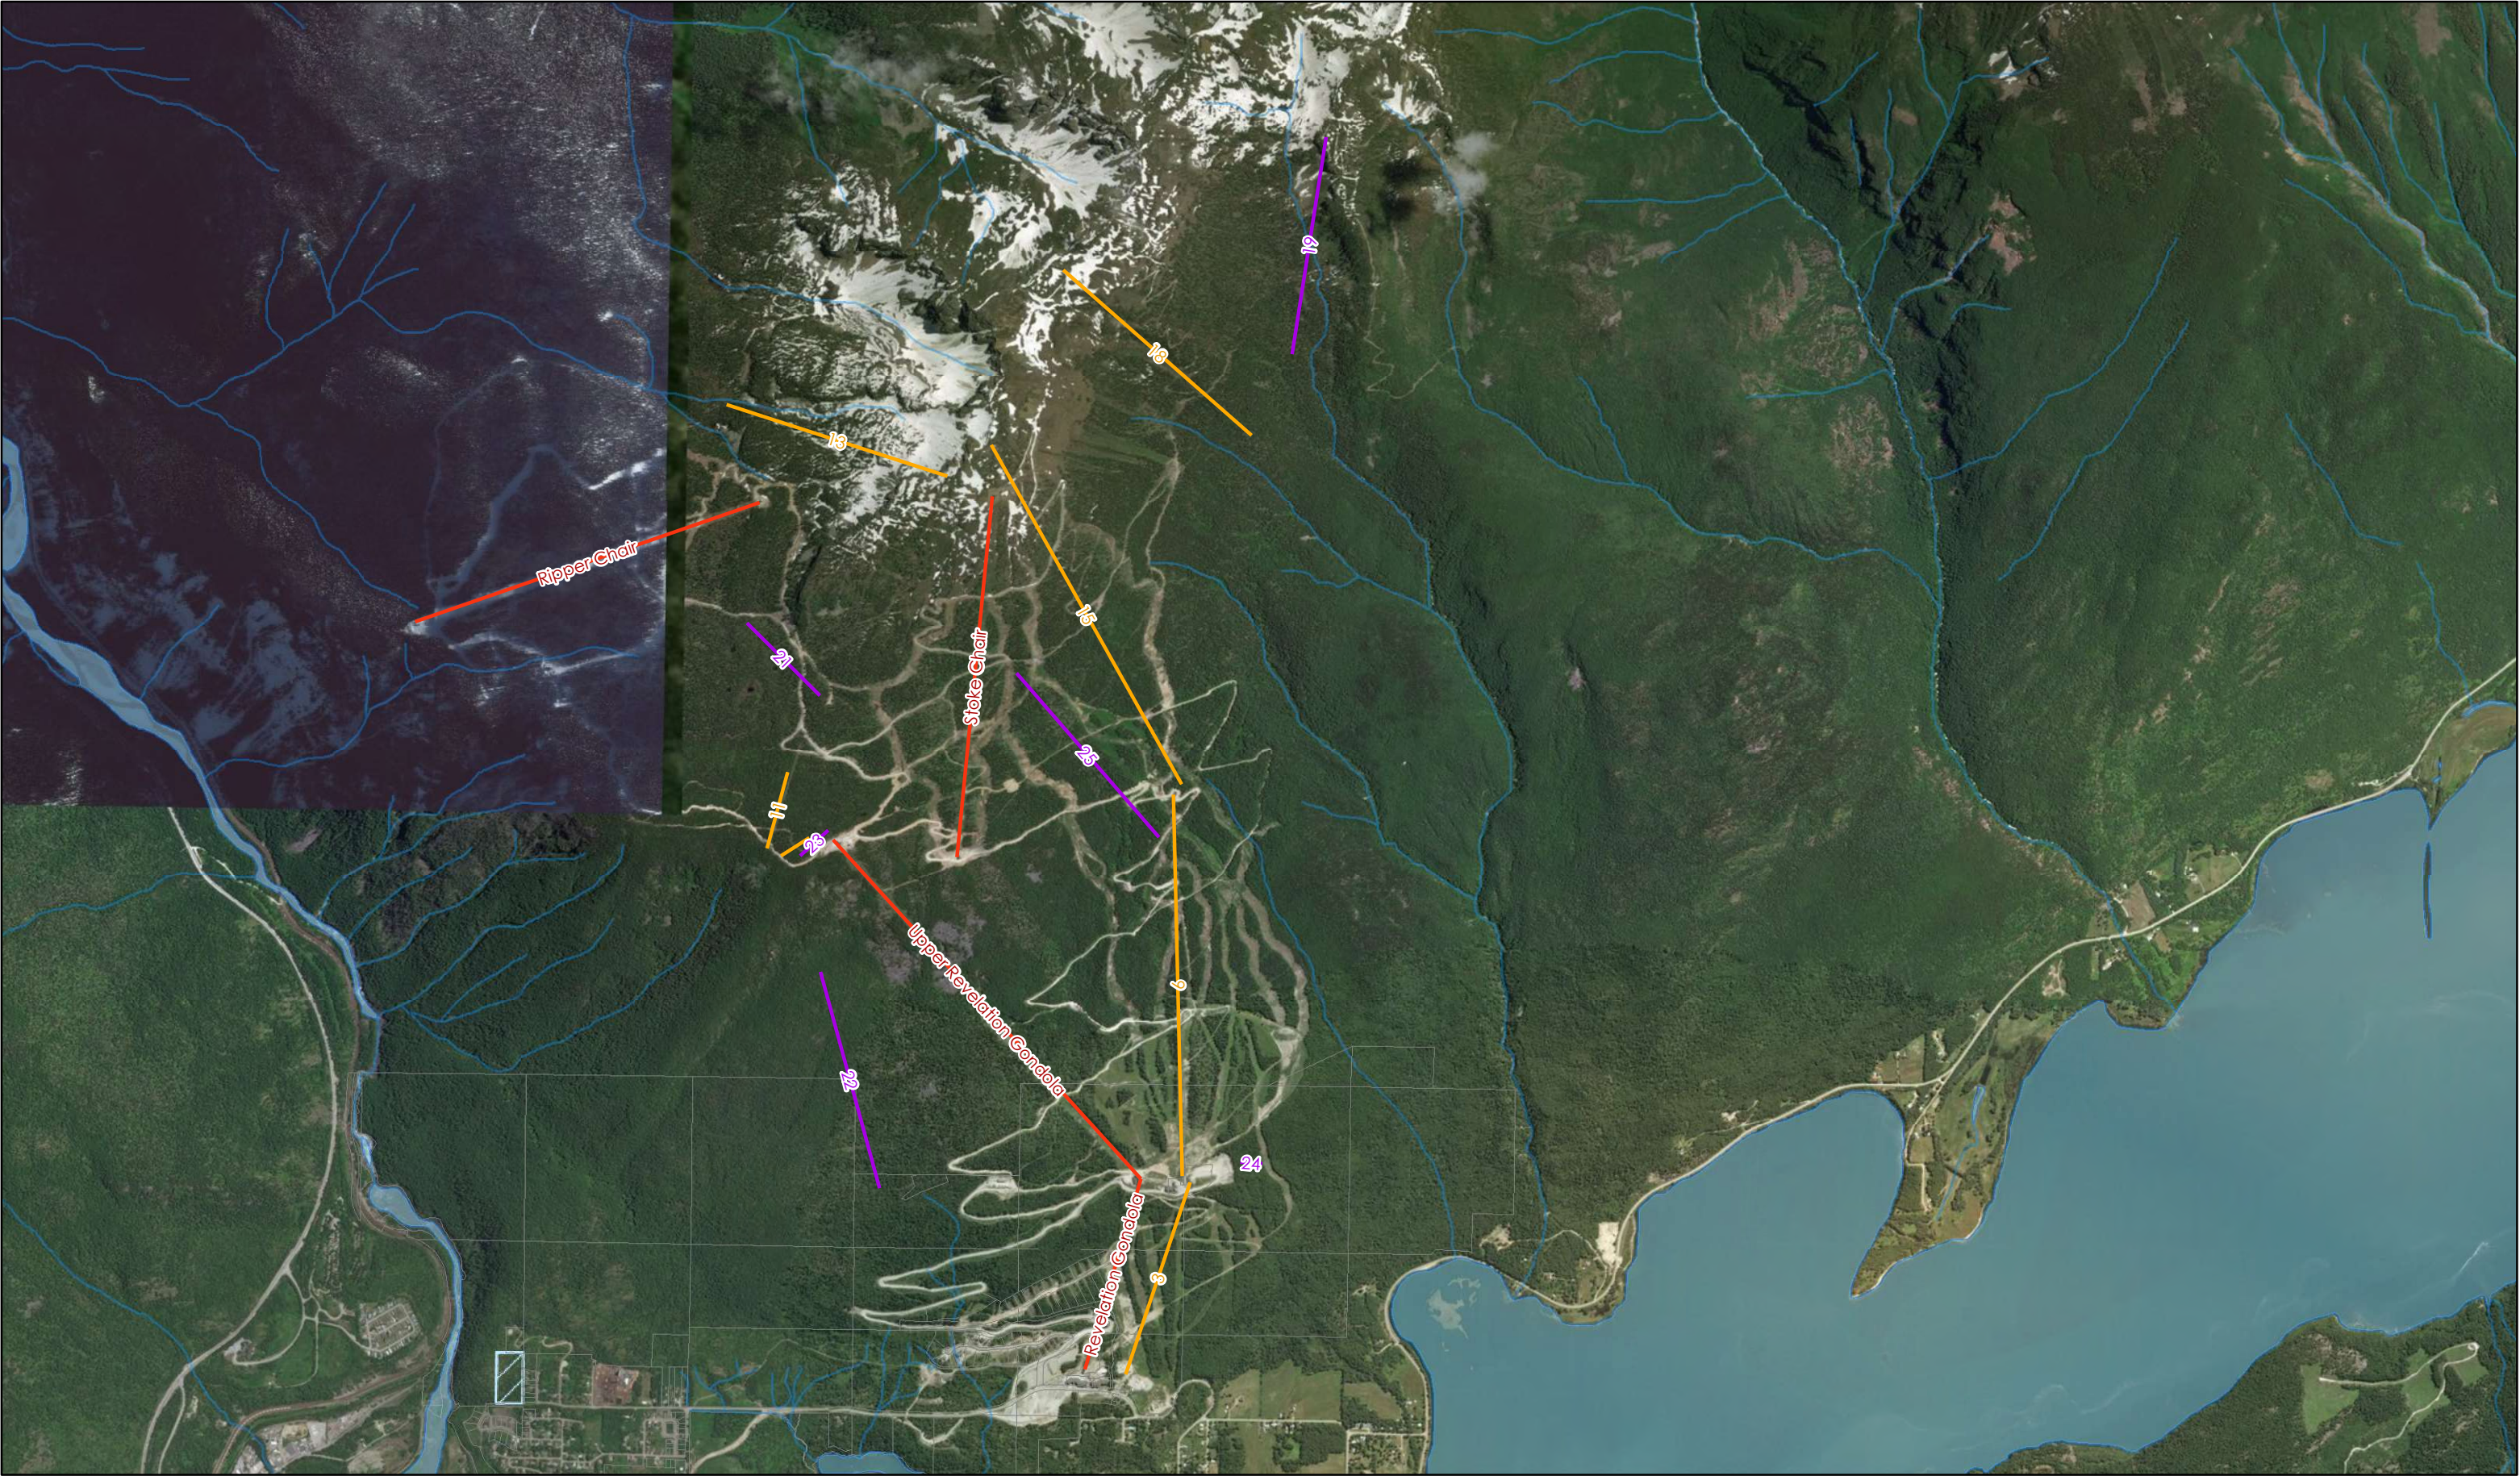


Project
RMR Master Plan Update
Figure No.
4.3
Title
Mountain Development Phase 3

- Legend
- Ex Ph 1
 - Prop Ph 2
 - Prop Ph 3

Scale
0 190 380 570 760 950 Meters
1:30,000

Drawn By
LM

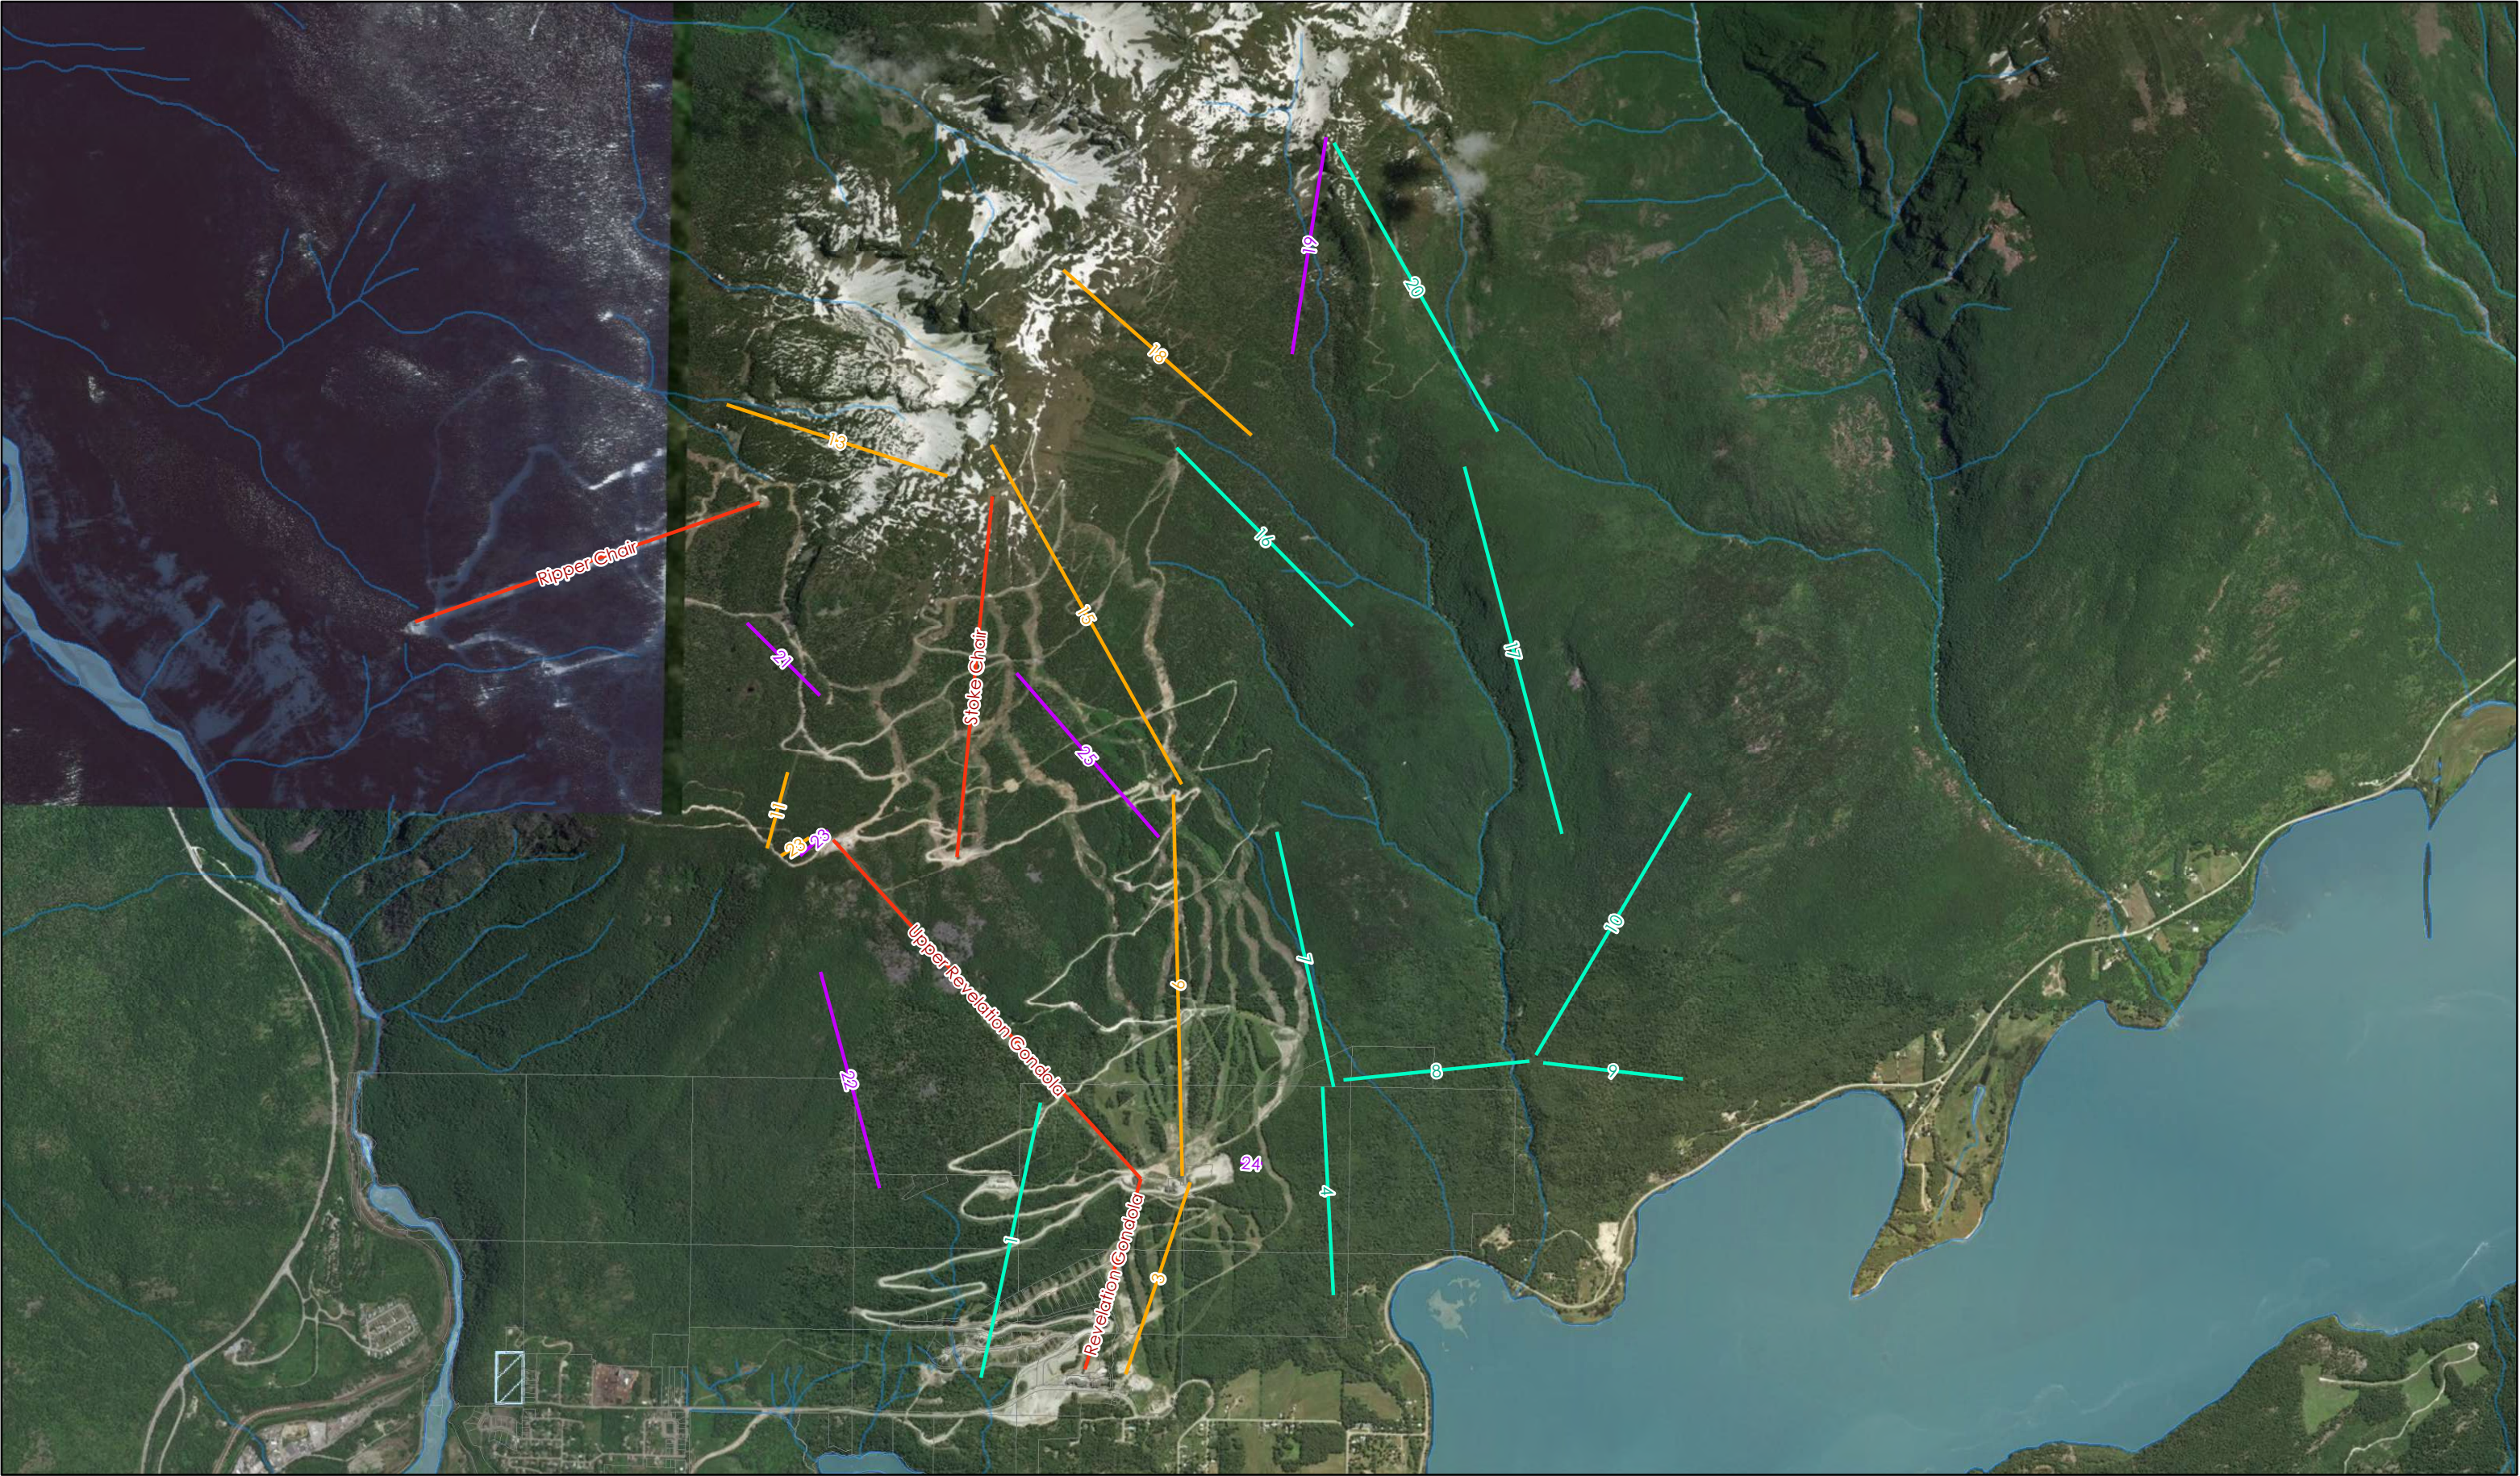


Project
RMR Master Plan Update
Figure No.
4-4
Title
Mountain Development Buildout

- Legend
- Ex Ph 1
 - Prop Ph 2
 - Prop Ph 3
 - Buildout

Scale
0 190 380 570 760 950 Meters
1:30,000


Drawn By
LM

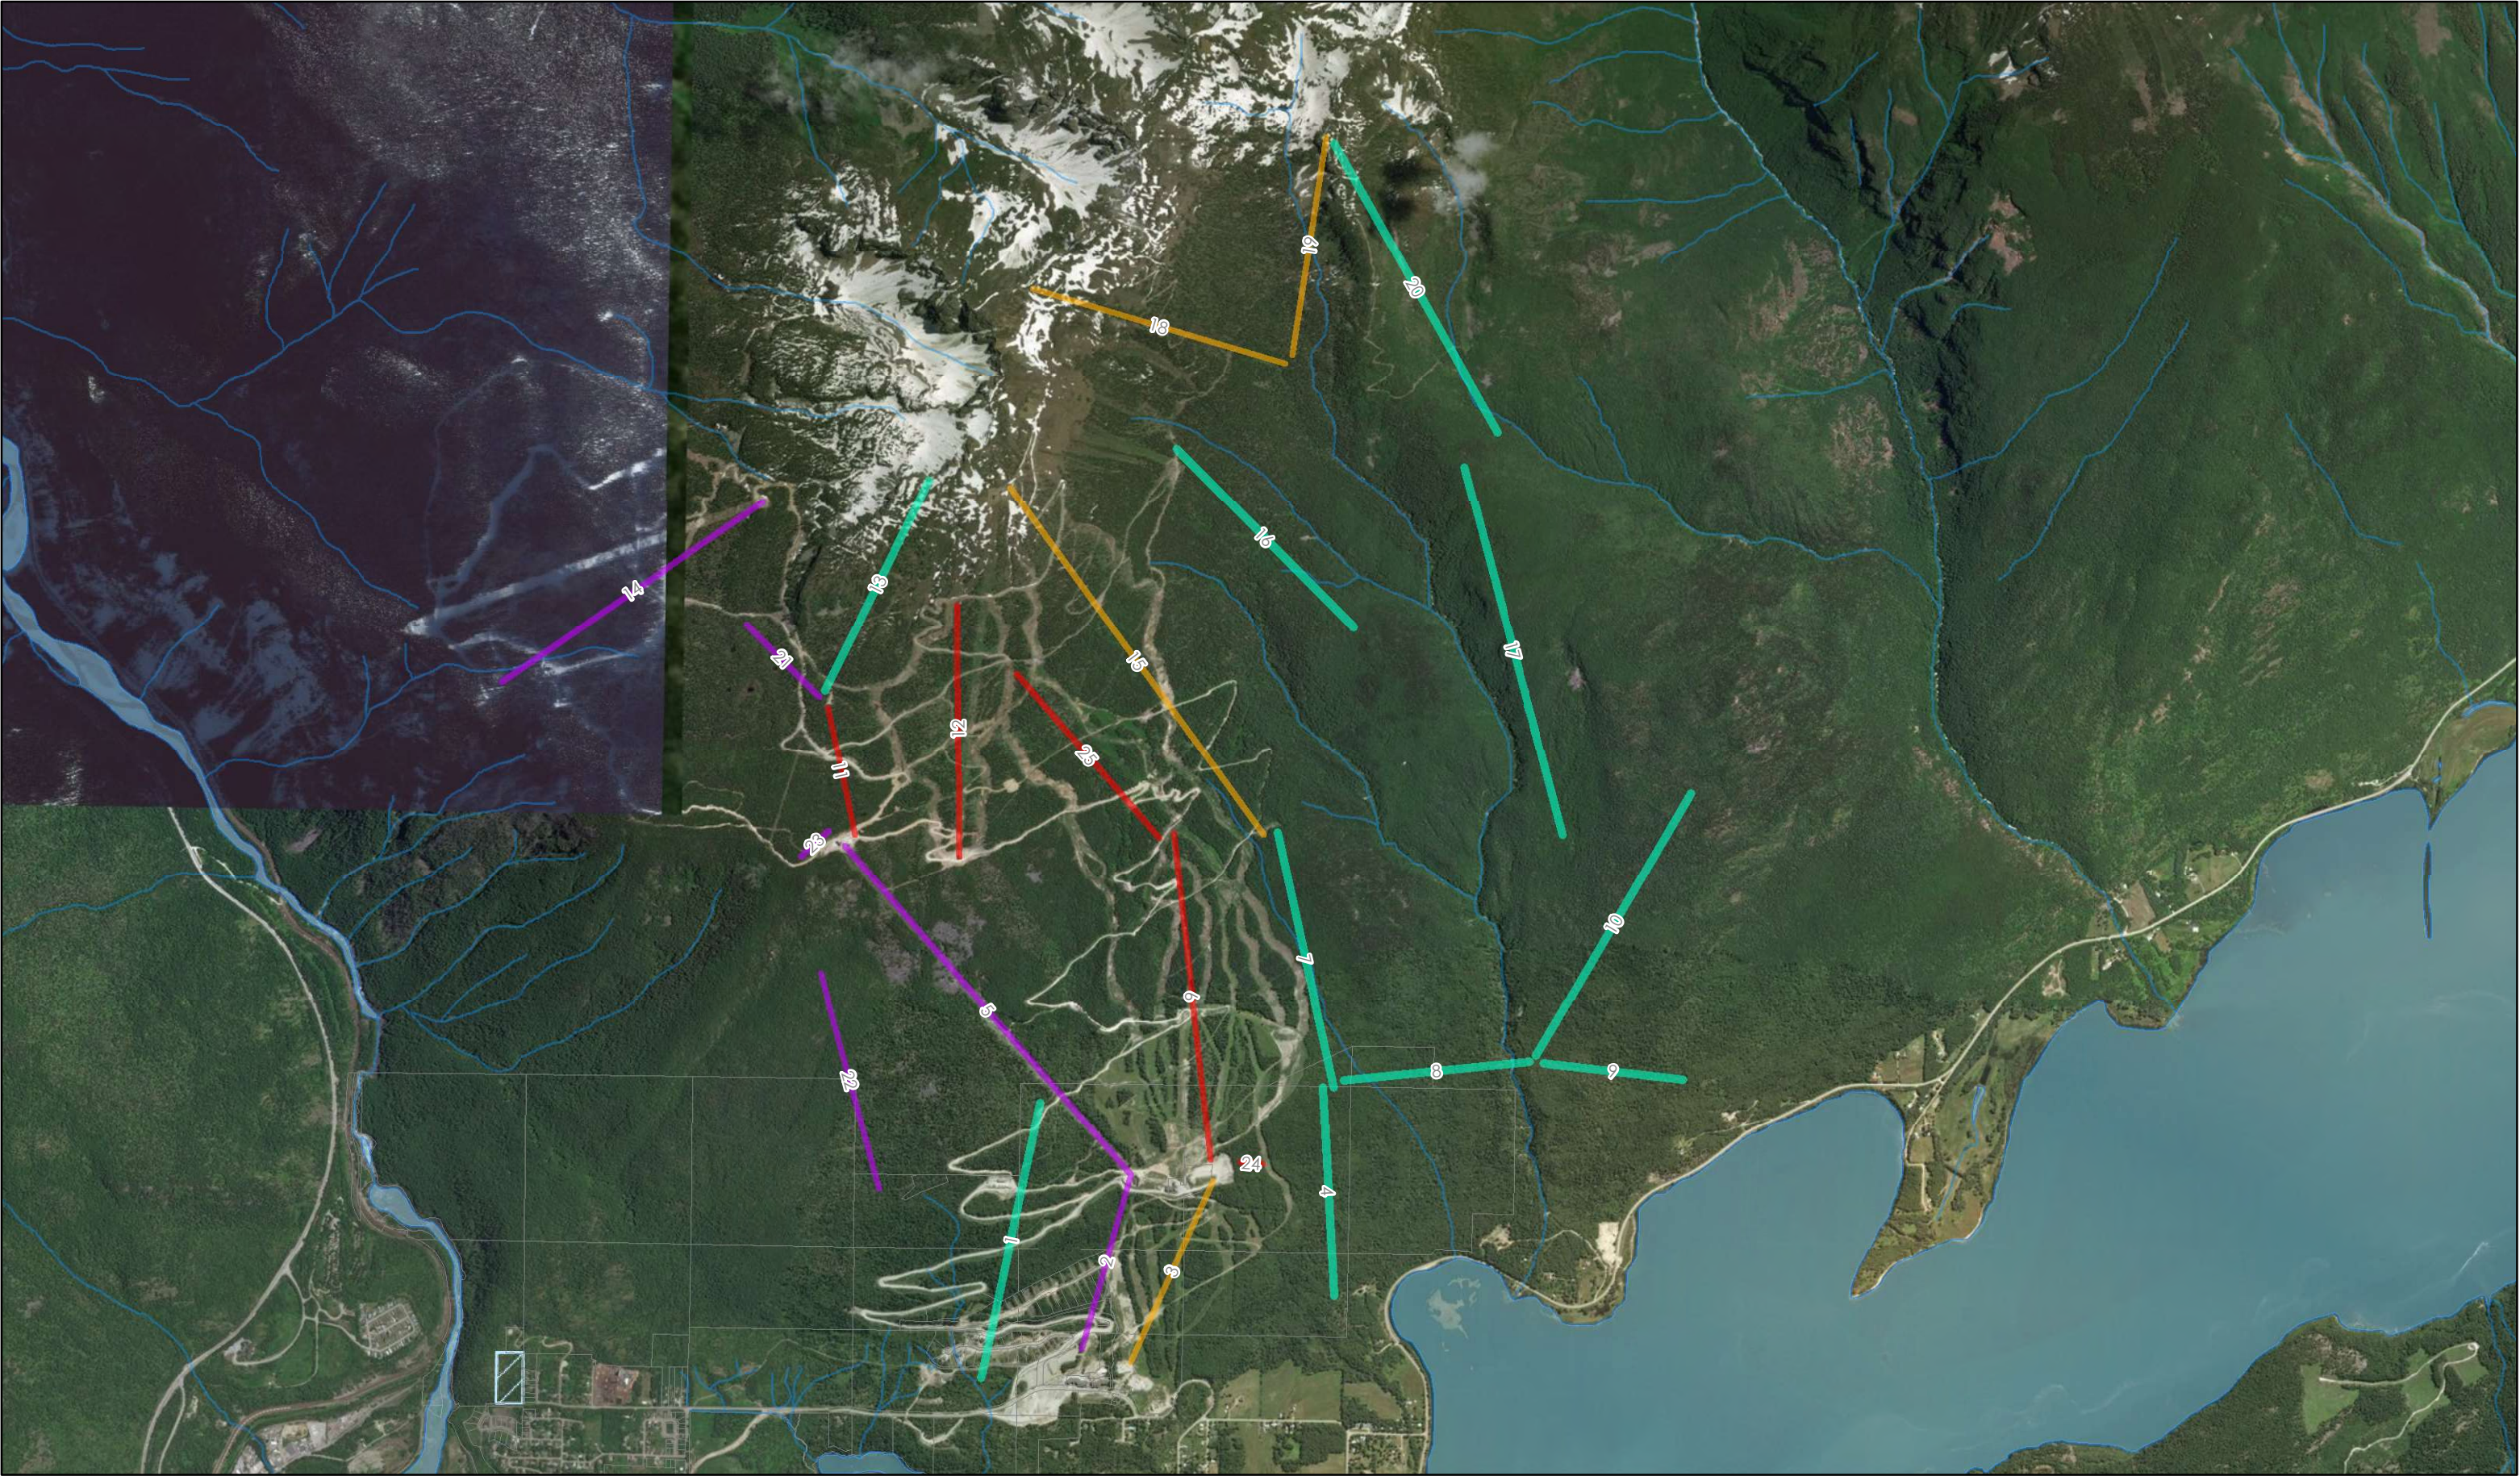


Project
RMR Master Plan Update
Figure No.
4-5
Title
2003 Lift Plan

Legend
Prev Prop Ph 1
Prev Prop Ph 2
Prev Prop Ph 3
Prev Prop Buildout

Scale
0 190 380 570 760 950 Meters
1:30,000
Drawn By
LM

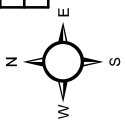

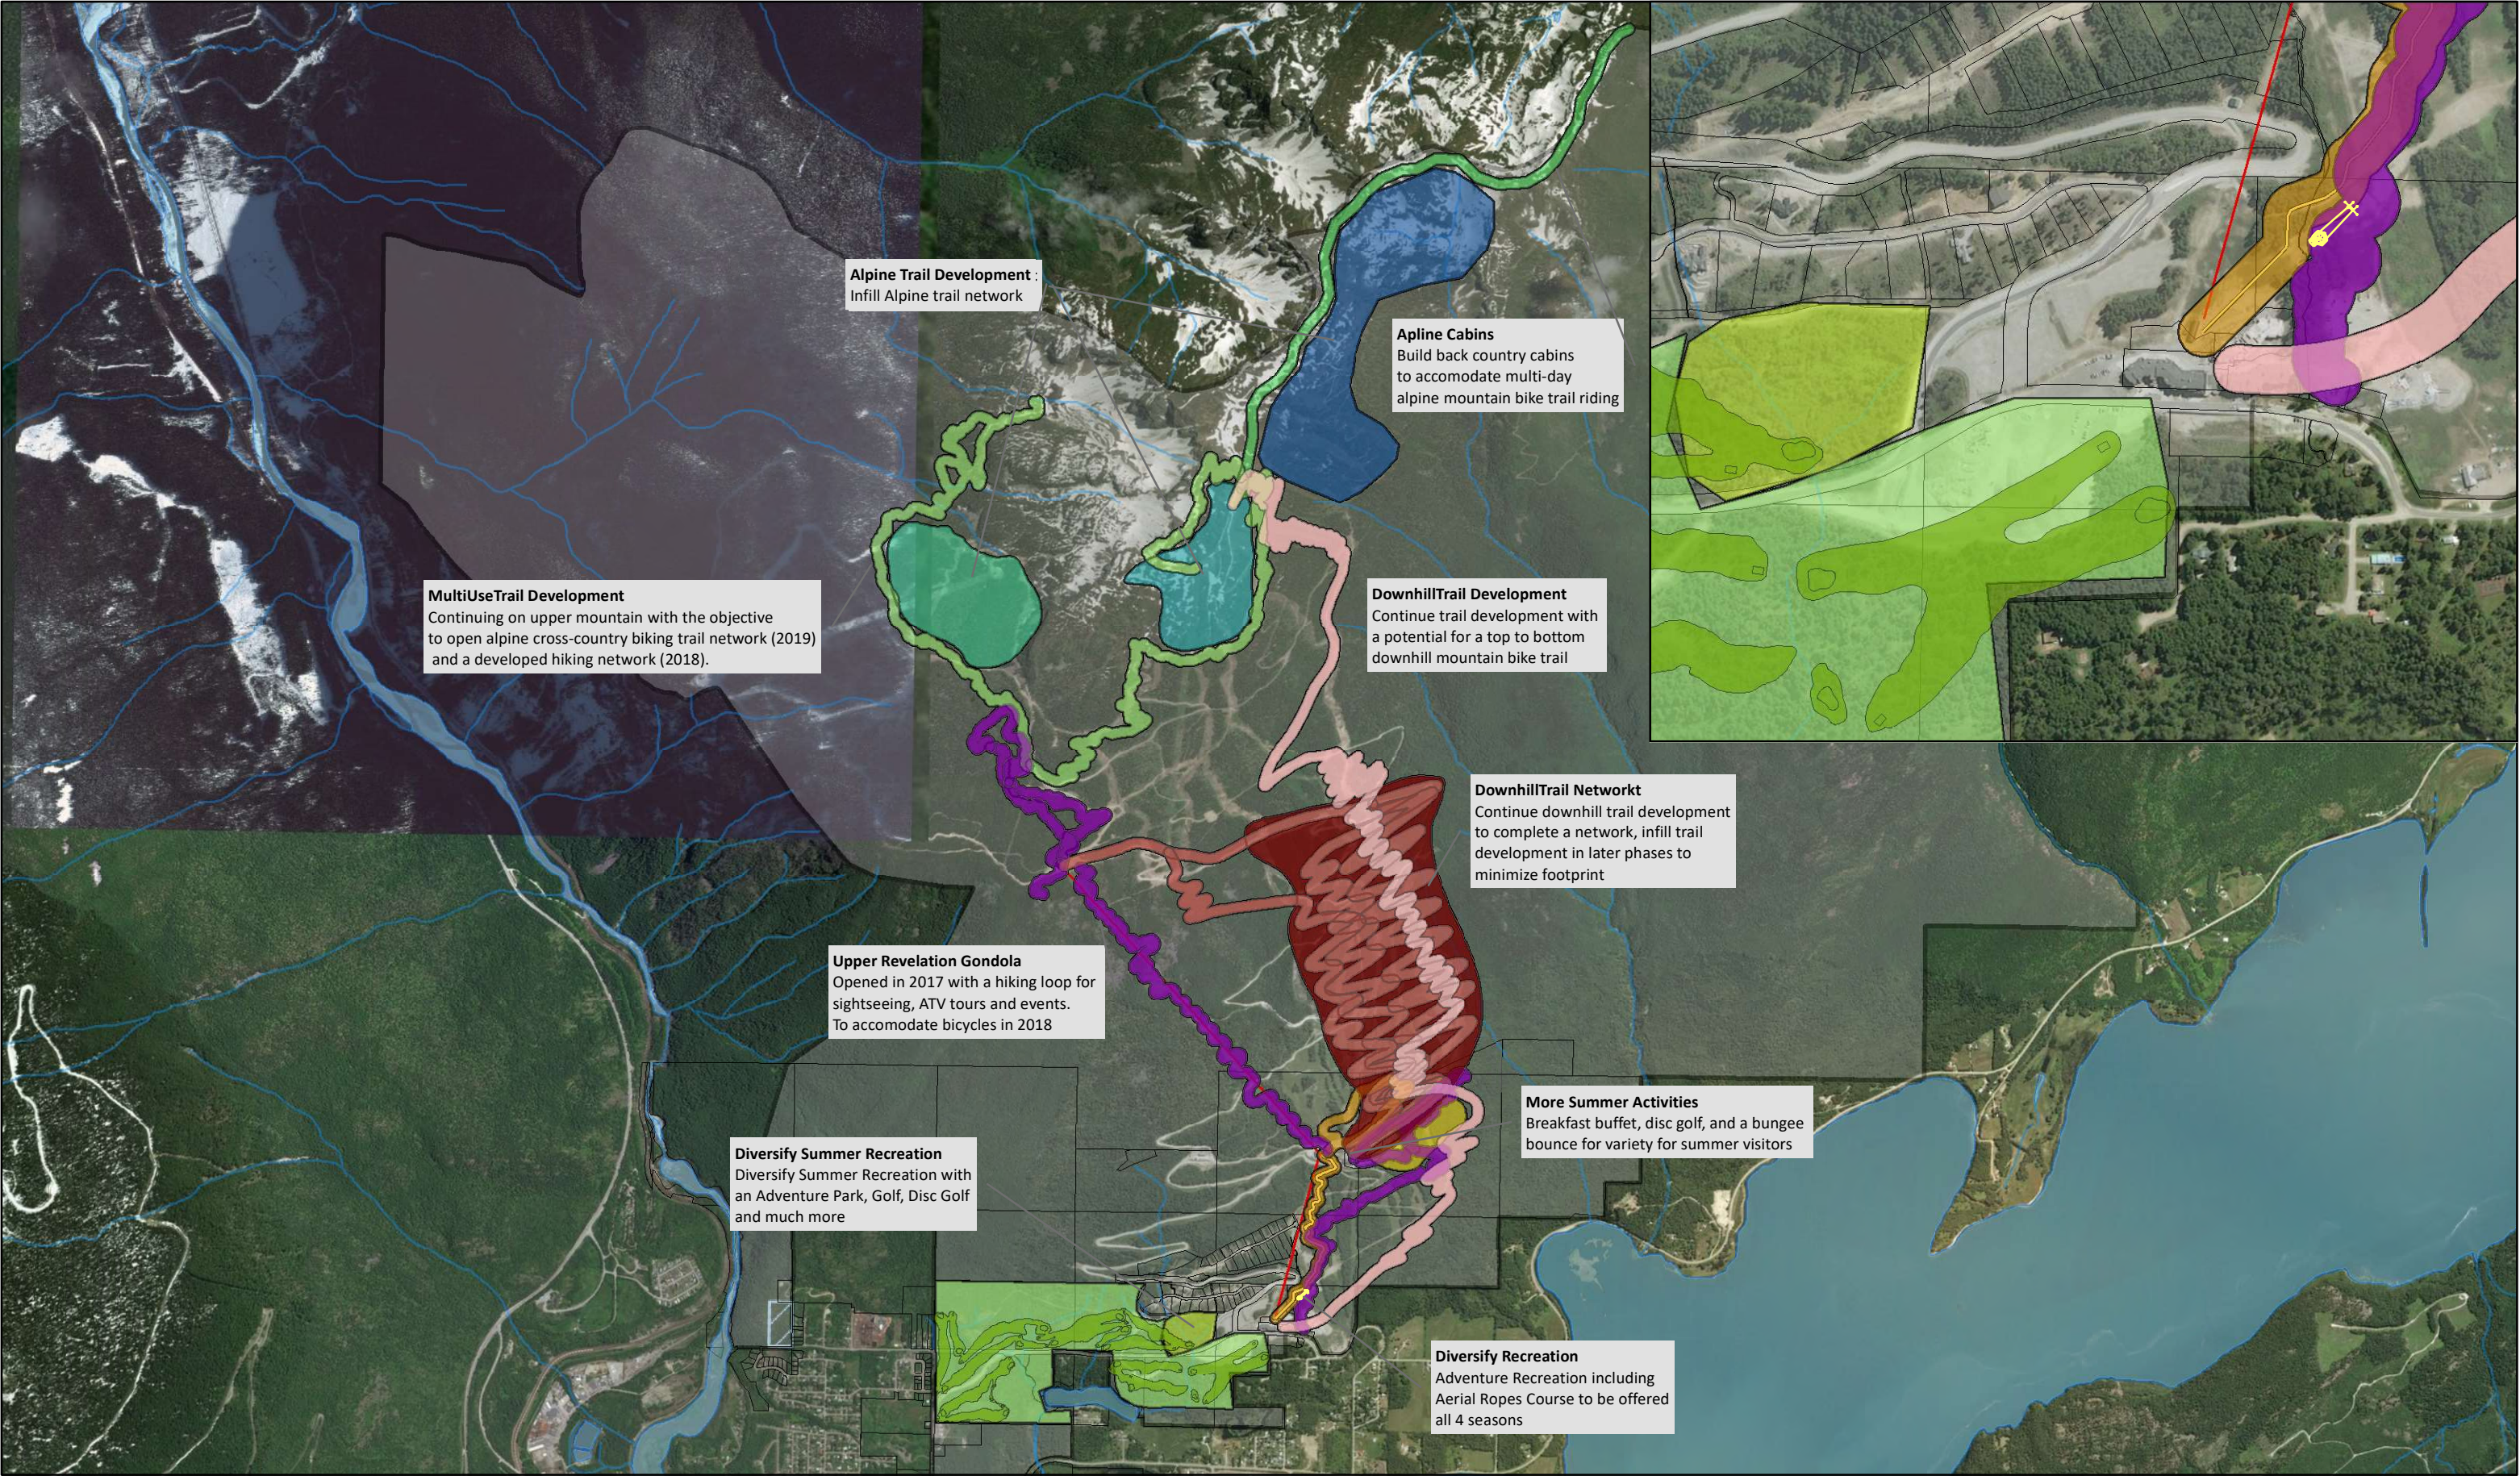

Project
RMR Master Plan Update
Figure No.
5.1
Title
Summer Mountain Development

Legend

Recreation (Other)		Phase 3 <i>Apline Trail</i>	Phase 3 <i>Downhill MTB Trail</i>	Hike Trail	Pipe Mountain Coaster	Ex Trail, Multi-Use	RMR Recreation Area
Phase 1	Phase 4	Phase 1	Phase 4	Phase 1	The Woodchuck Disc Golf	Revelation Gondola	Aerial Ropes Course
Phase 2	Phase 2	Phase 2	Phase 5	Phase 2	Ex Trail, Hike	Summer Access Rd	GolfCourse2019
				Phase 3			

Scale
0 160 320 640 960 Meters
1:35,000

Drawn By
LM