


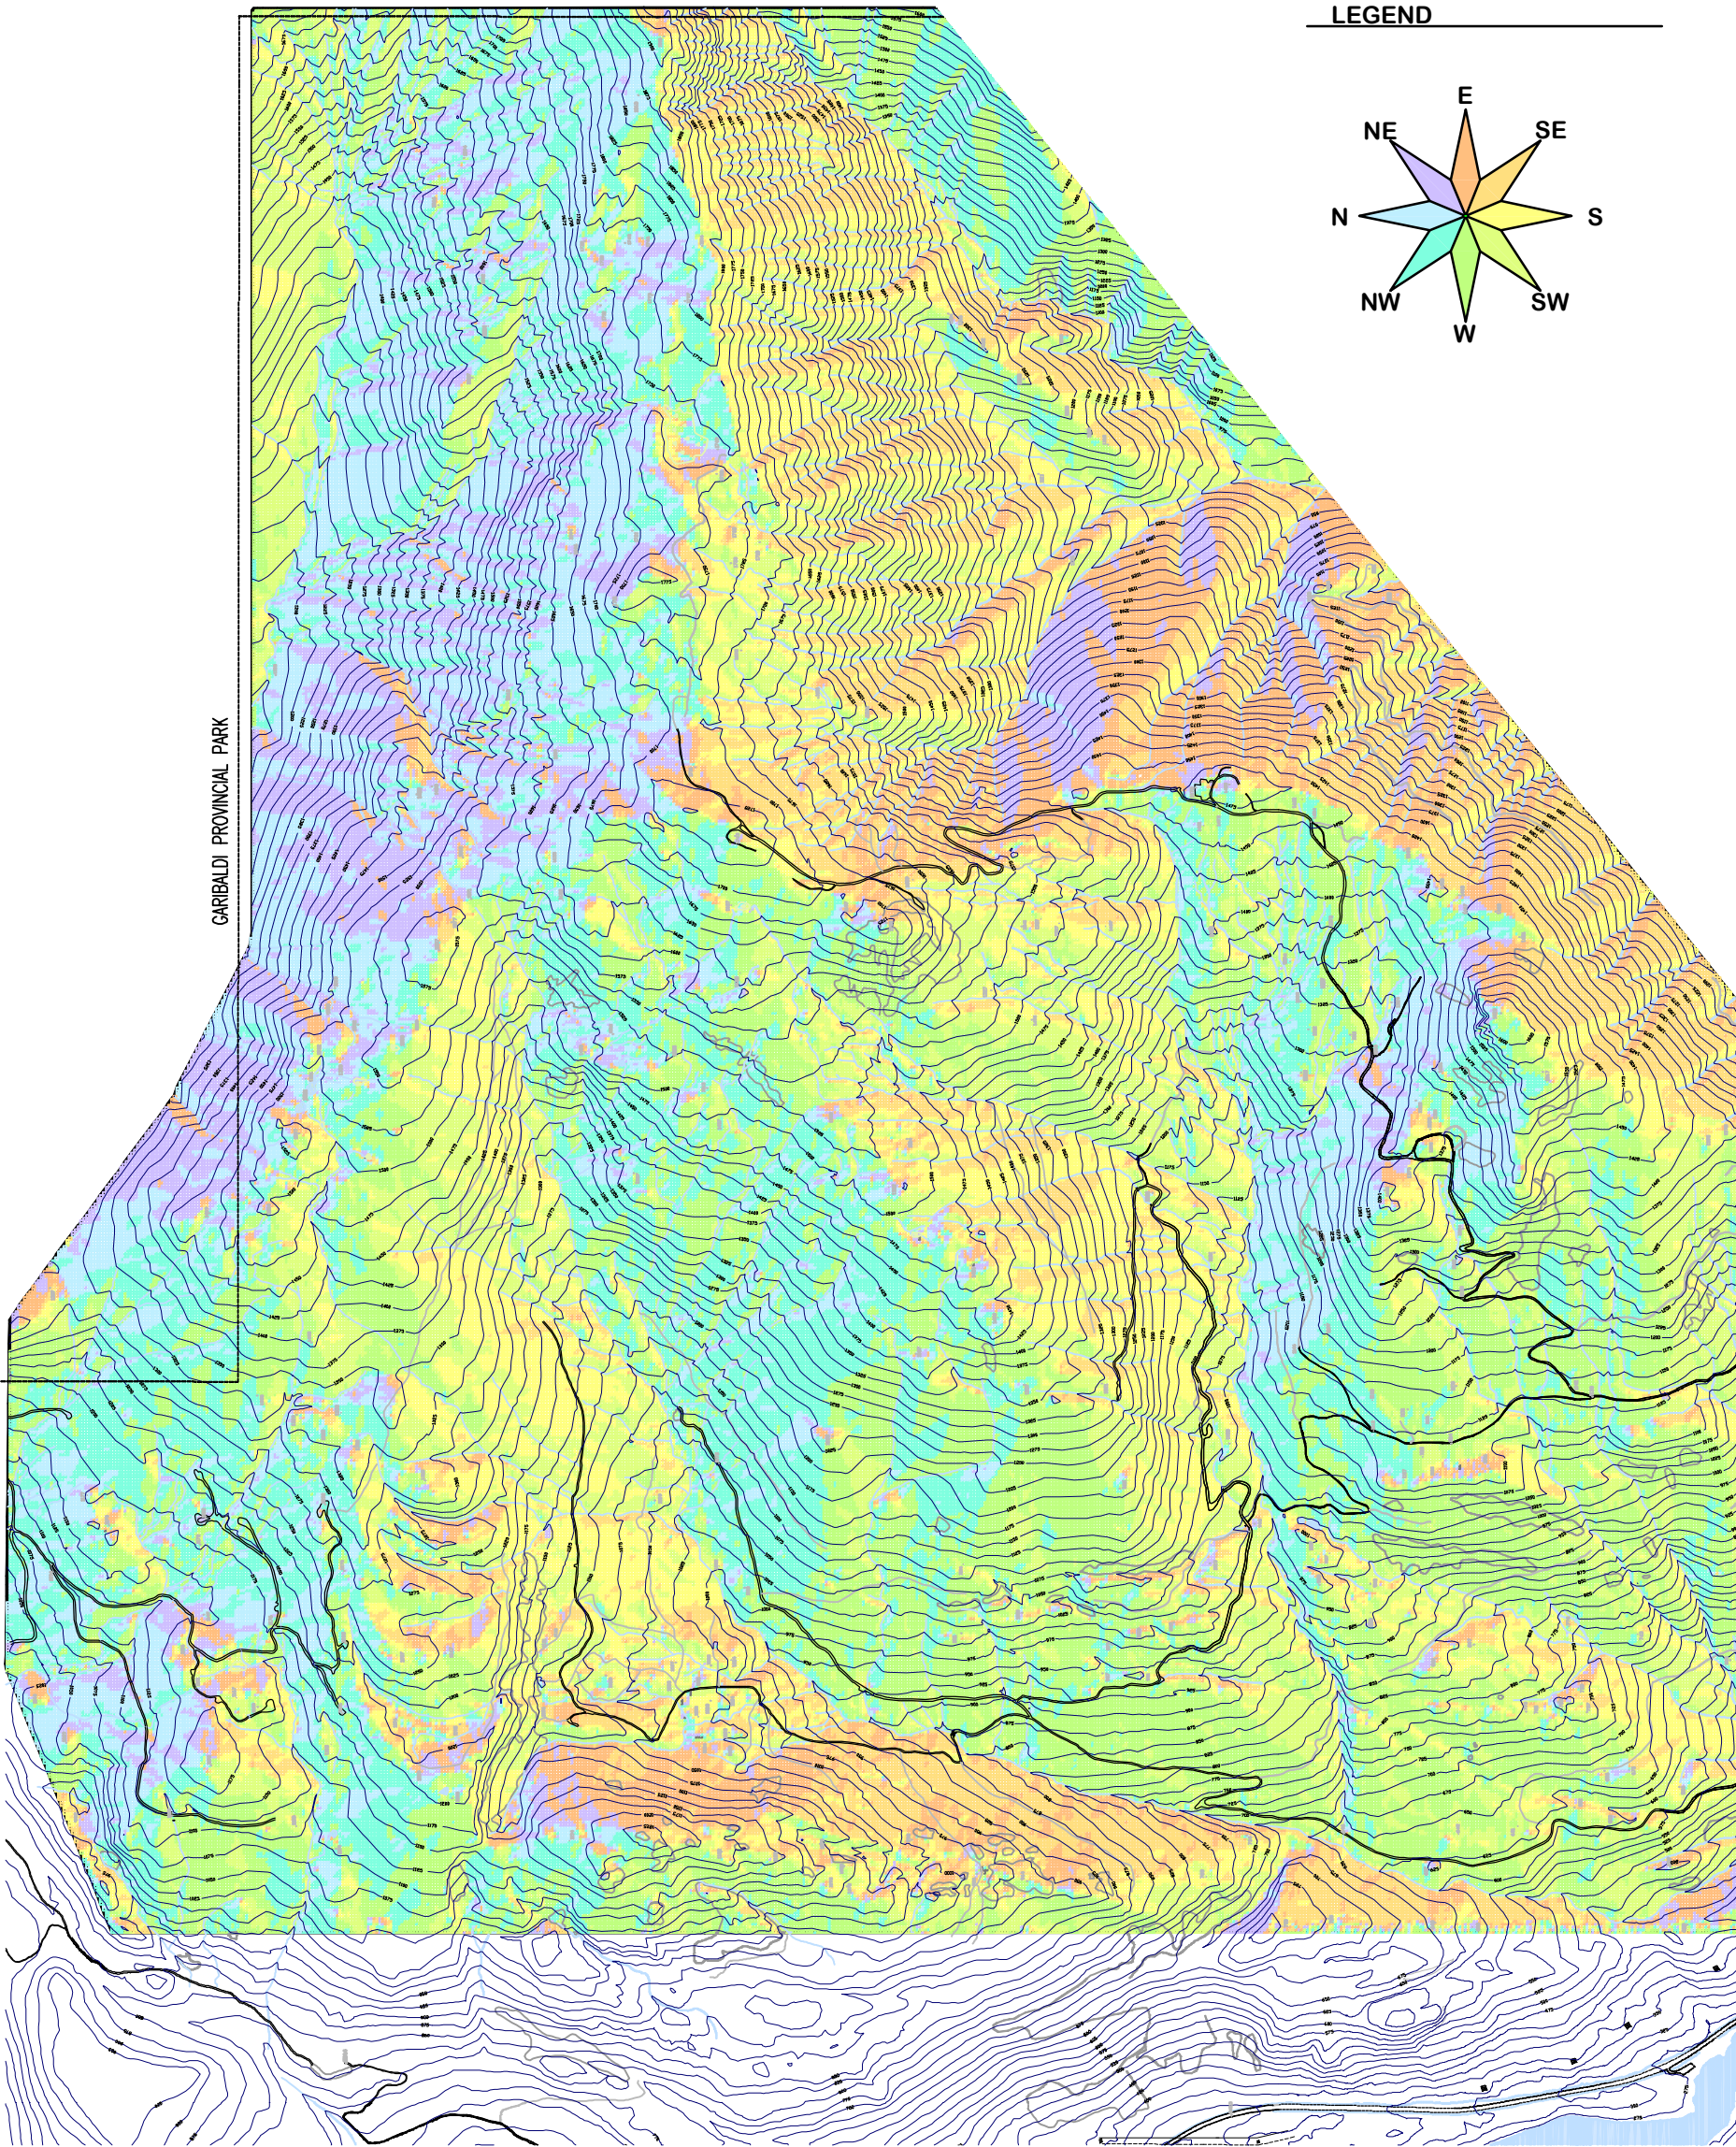

SLOPE ASPECT ANALYSIS
Figure II-5

GARIBALDI AT SQUAMISH MOUNTAIN MASTER PLAN

April 25, 2003

PREPARED FOR:
Land and Water British Columbia Inc.
200 - 10428 163rd Street
Surrey, B.C.
V3R 1E1
Environmental Assessment Office
4th. Floor, 836 Yates Street
Victoria, B.C.
V8V1X4

PREPARED BY:

SE GROUP®

0 250 500 1000m
Scale = 1:25,000
25 m Contour Interval

